


Societal Risk of Offtake and Piggig Station

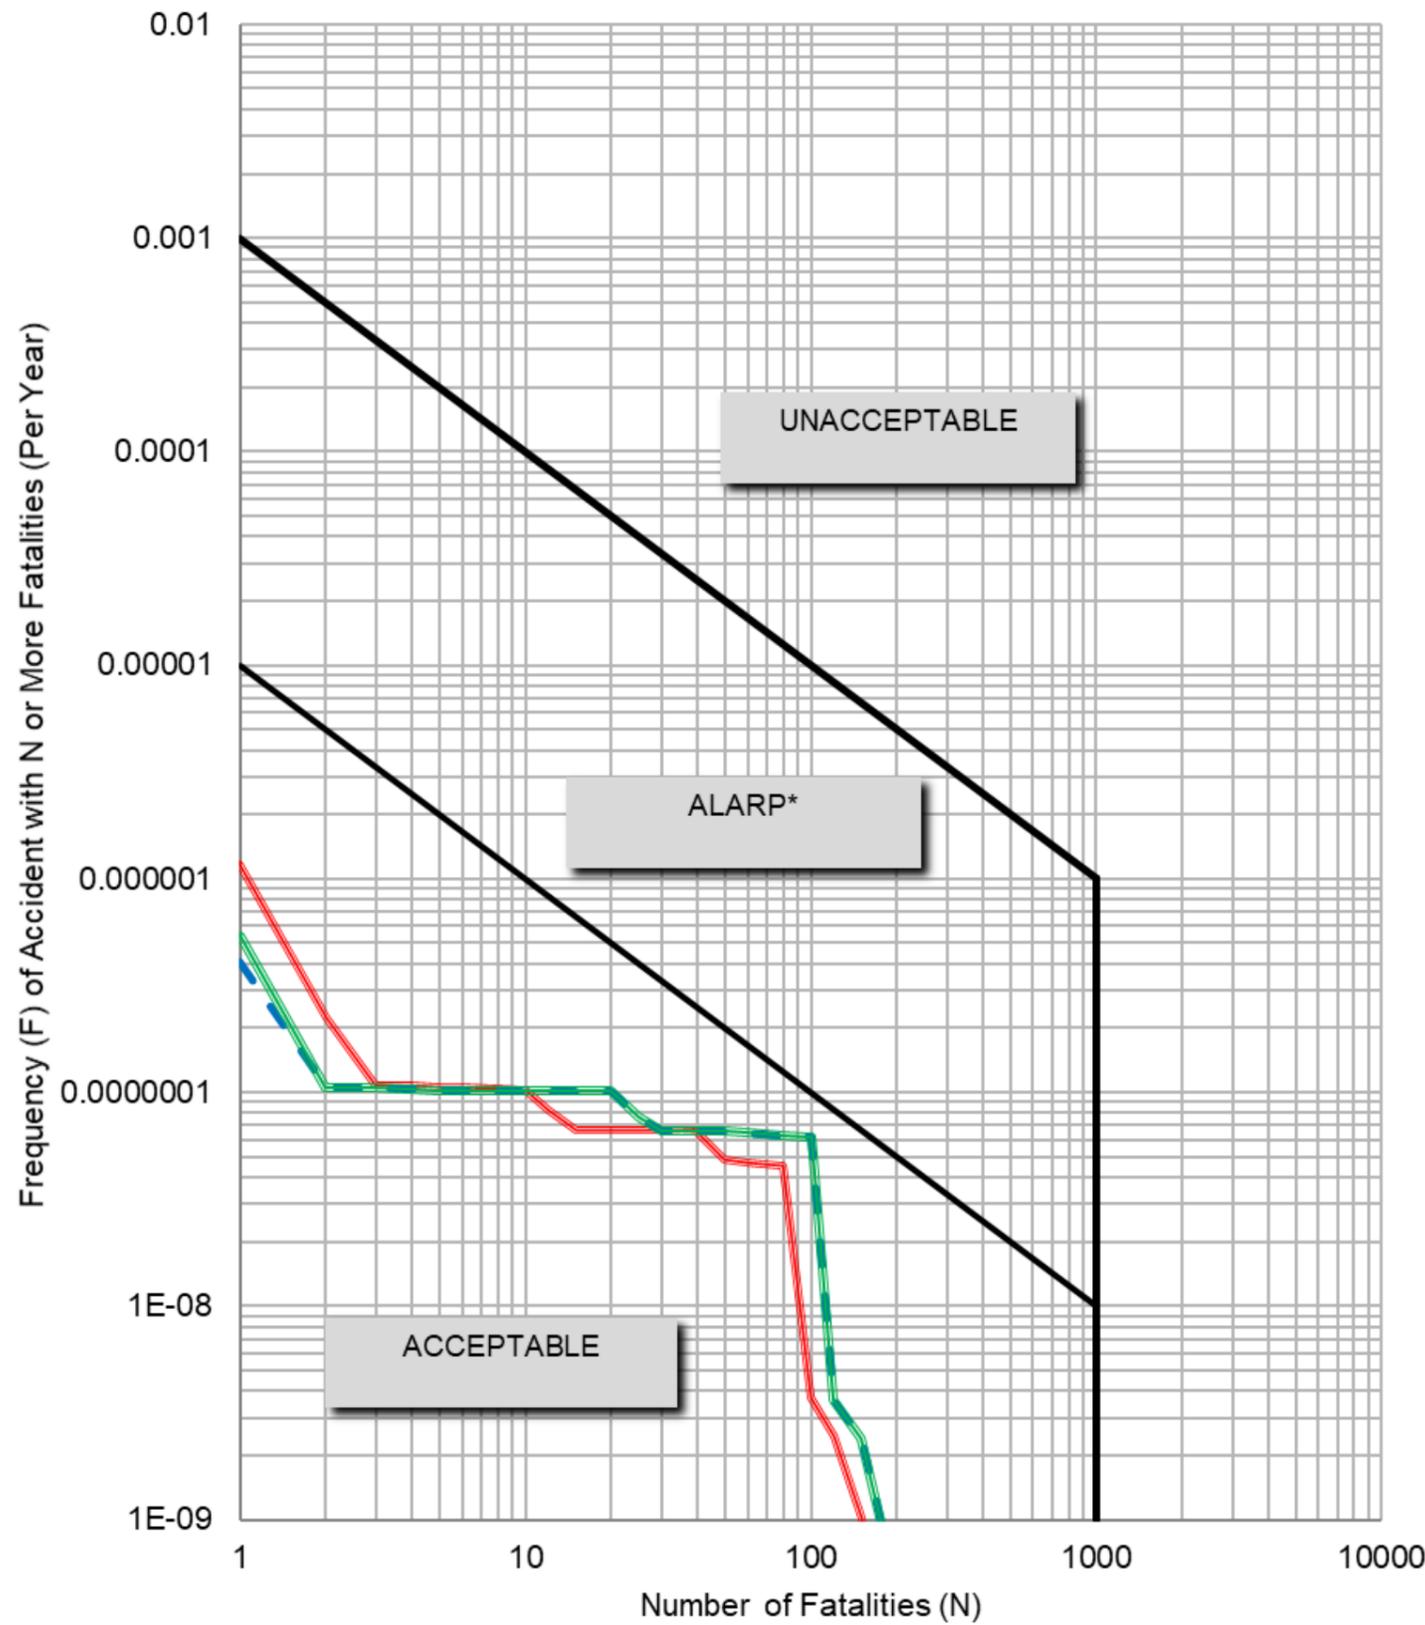

*Risk within this region should be reduced to as low as reasonably practicable

- Case 2 - Construction Case (Offtake and Piggign Station) (2022)
- Case 1 - Base Case Without Development (Offtake and Piggig Station) (2025)
- Case 3 - Operation Case With Development (Offtake and Piggig Station) (2025)



PROJECT
 項目
TOLO HARBOUR SEWERAGE OF UNSEWERED AREAS STAGE 2 - INVESTIGATION, DESIGN AND CONSTRUCTION

CLIENT
 業主
 渠務署
 Drainage Services Department

CONSULTANT
 工程顧問公司
 AECOM Asia Company Ltd.
 www.aecom.com

SUB-CONSULTANTS
 分規工程顧問公司
 Ramboll Hong Kong Limited

ISSUE/REVISION
 修訂

I/R	DATE	DESCRIPTION	CHK.

STATUS
圖況

SCALE **DIMENSION UNIT**
比例 尺寸單位

KEY PLAN
索引圖

PROJECT NO. **CONTRACT NO.**
 項目編號 合約編號
 60547289

SHEET TITLE
 圖紙名稱
 SOCIETAL RISK RESULTS OF SAI O
 OFFTAKE AND PIGGING STATION

SHEET NUMBER
 圖紙編號
 60547289/EIA/FIGURE 9.9

This drawing has been prepared for the use of AECOM's client. It may not be used, modified, reproduced or relied upon by third parties, except as required by law. AECOM accepts no responsibility, and disclaims any liability whatsoever, to any party that uses or relies on this drawing without AECOM's express written consent. All measurements must be obtained from the stated dimensions.