


NOTES:
 COPYRIGHT RESERVED
 THIS PRINT MAY NOT BE COPIED, TRACED, OR EXHIBITED WITHOUT PERMISSION OF THE WATER AUTHORITY.
 1. ALL DIMENSION ARE IN MILLIMETRES UNLESS OTHERWISE SPECIFIED.
 2. THE BASE PLAN IS EXTRACTED FROM SURVEY SHEET NOS. 11-NE-A & 11-NW-B.

LEGEND:

-  COUNTRY PARK BOUNDARY
-  PROPOSED ACCESS TUNNEL (EXACT ALIGNMENT IS SUBJECT TO DETAILED DESIGN)

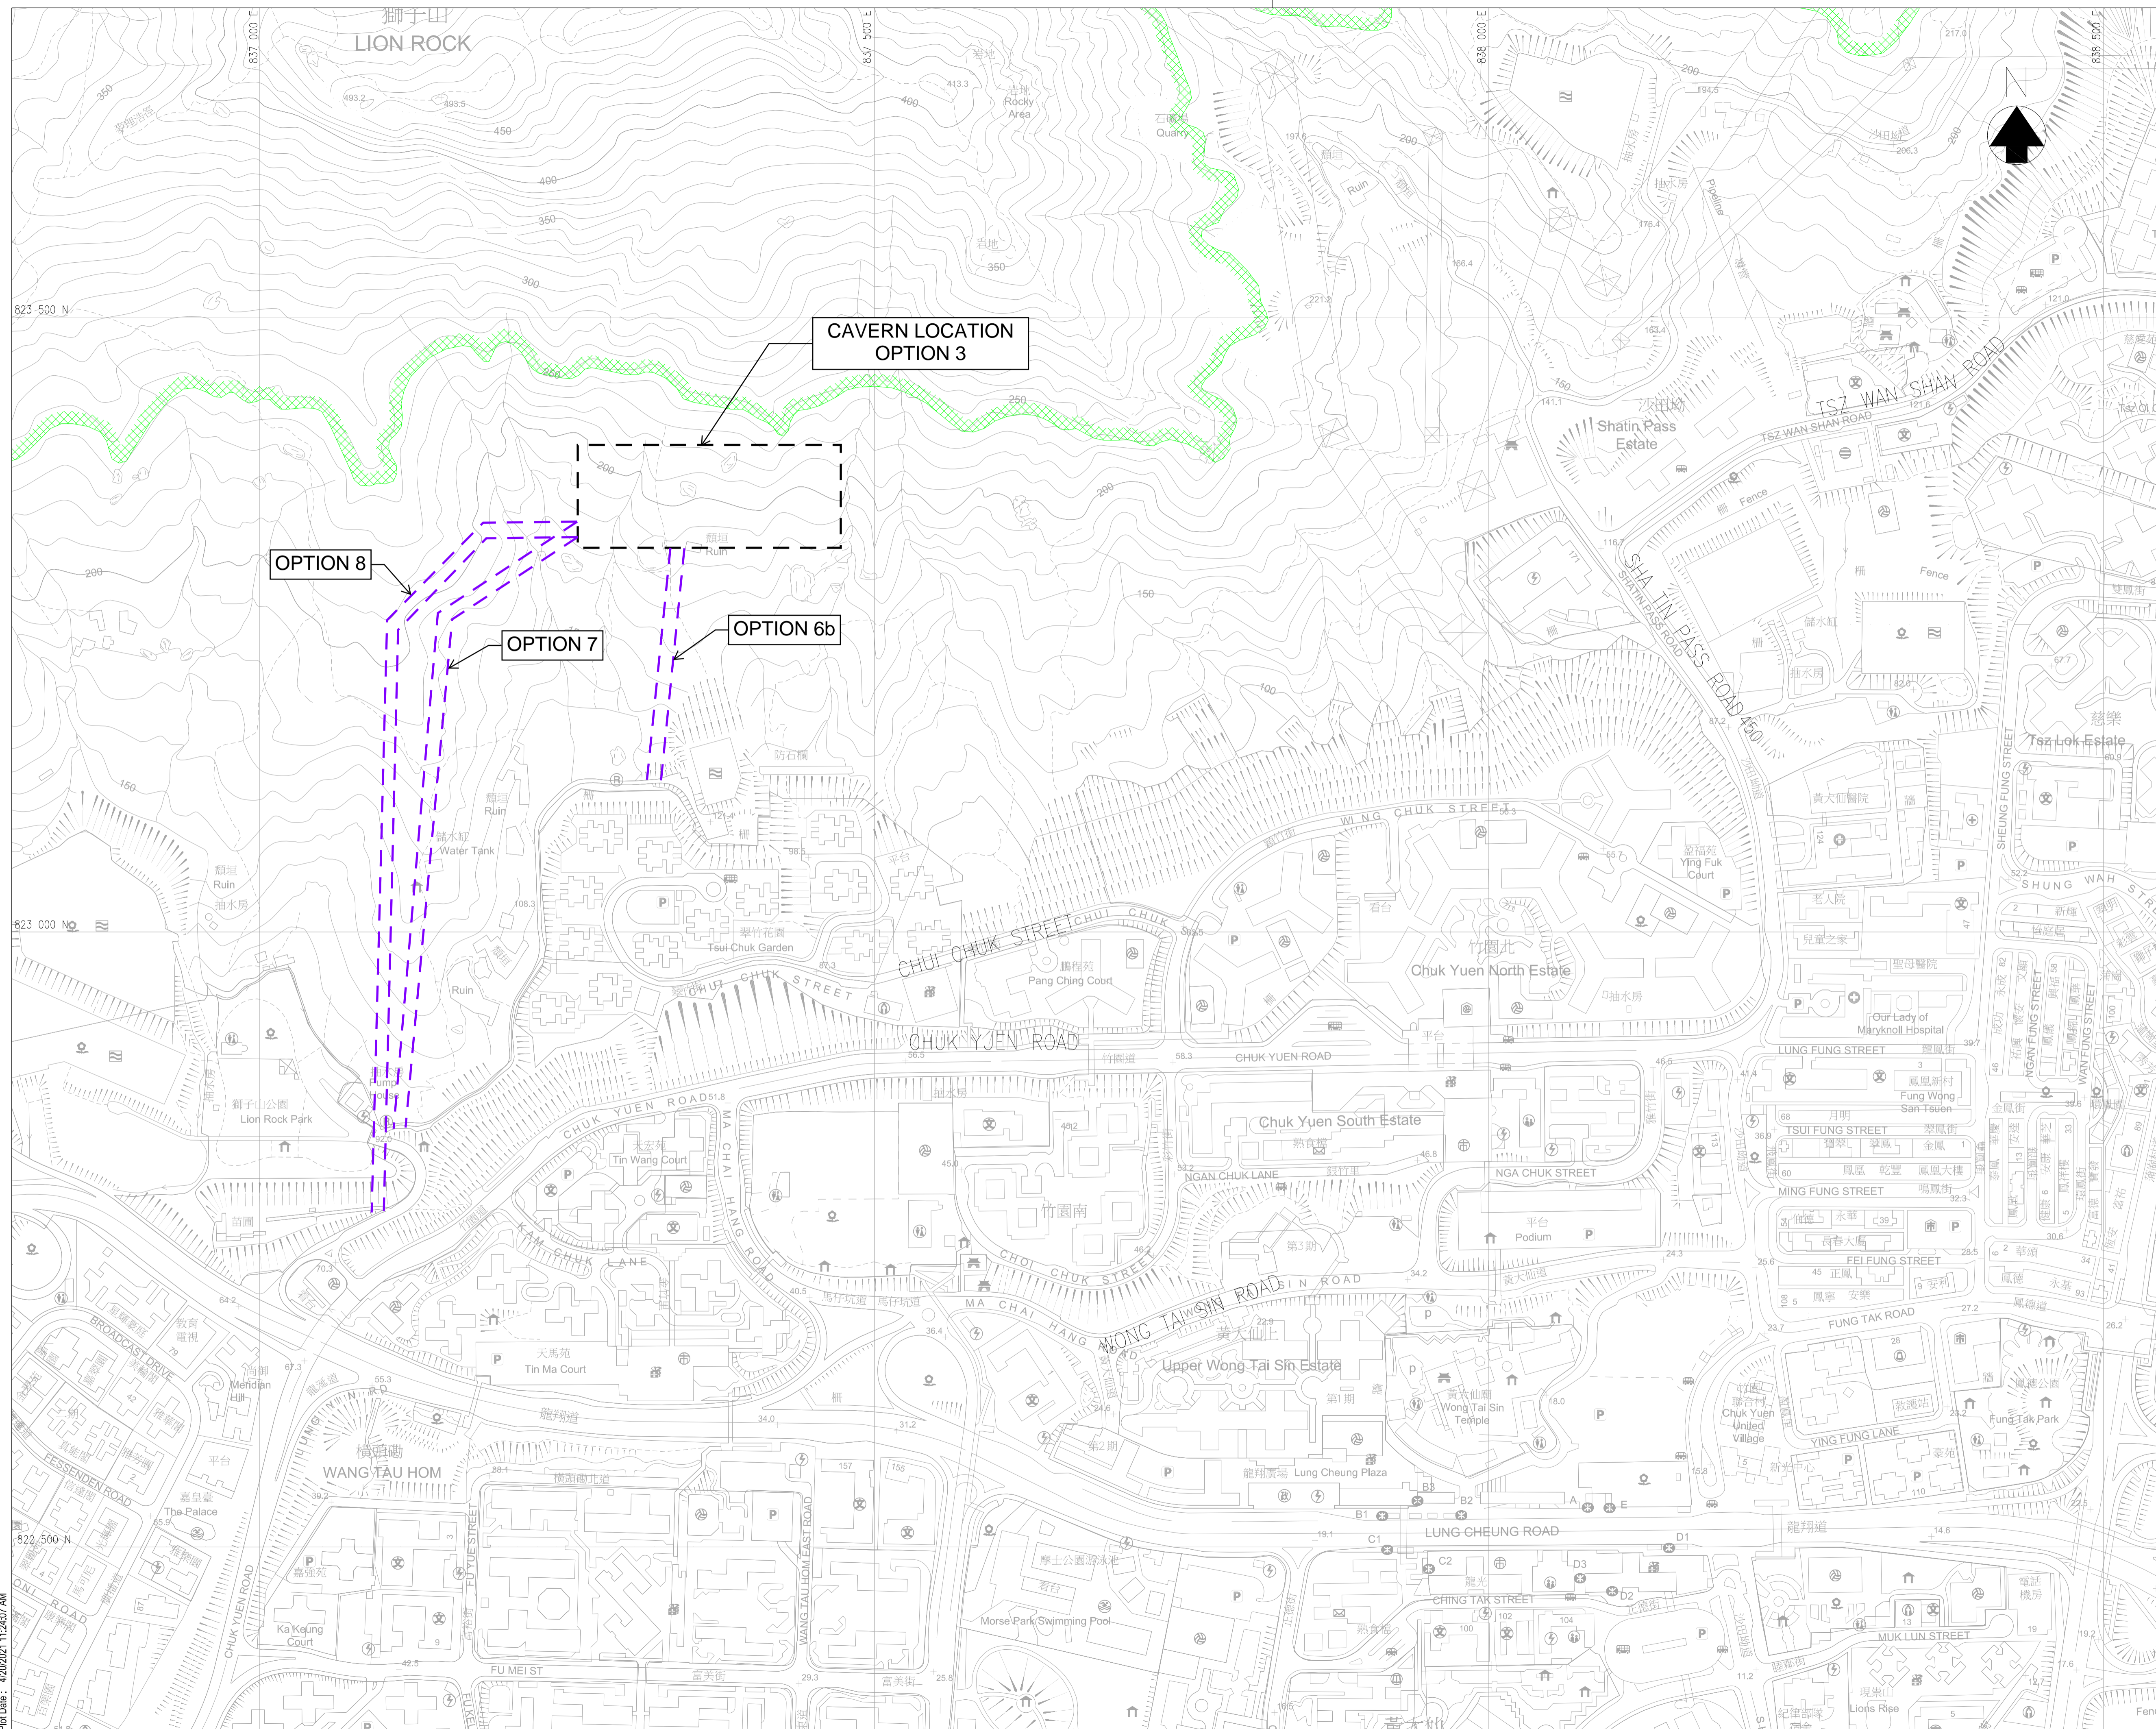

Revision	Date	Description	Initial
Initial	03/21	KMF	YHP
Date	03/21	03/21	03/21
Approved			

Agreement No. CE 15/2018 (WS)

Project Title
 RELOCATION OF DIAMOND HILL FRESH WATER AND SALT WATER SERVICE RESERVOIRS TO CAVERNS

Drawing Title
GENERAL LAYOUT OF PROPOSED ACCESS TUNNEL OPTIONS - INVESTIGATION STAGE (OPTIONS 6-8)

Drawing No. **FIGURE 2.3**

Scale A1 1 : 2500
 A3 1 : 5000



Pld Date : 4/20/2021 11:24:07 AM
 File Name : Y:\Daily Work\20210419m\MARKUP-1401049-B&V-AT-005-G-T1
 Y:\Daily Work\20210419m\MARKUP-1401049-B&V-AT-005-G-T1.dwg, 4/20/2021 11:23:59 AM, zho51169