


LEGEND:

- - - 500M QUANTITATIVE ASSESSMENT AREA
- PROJECT BOUNDARY
- AIR SENSITIVE RECEIVERS
- 10TH HIGHEST DAILY RSP CONTOUR
- ✕ EXHAUST OF VENTILATION SHAFT

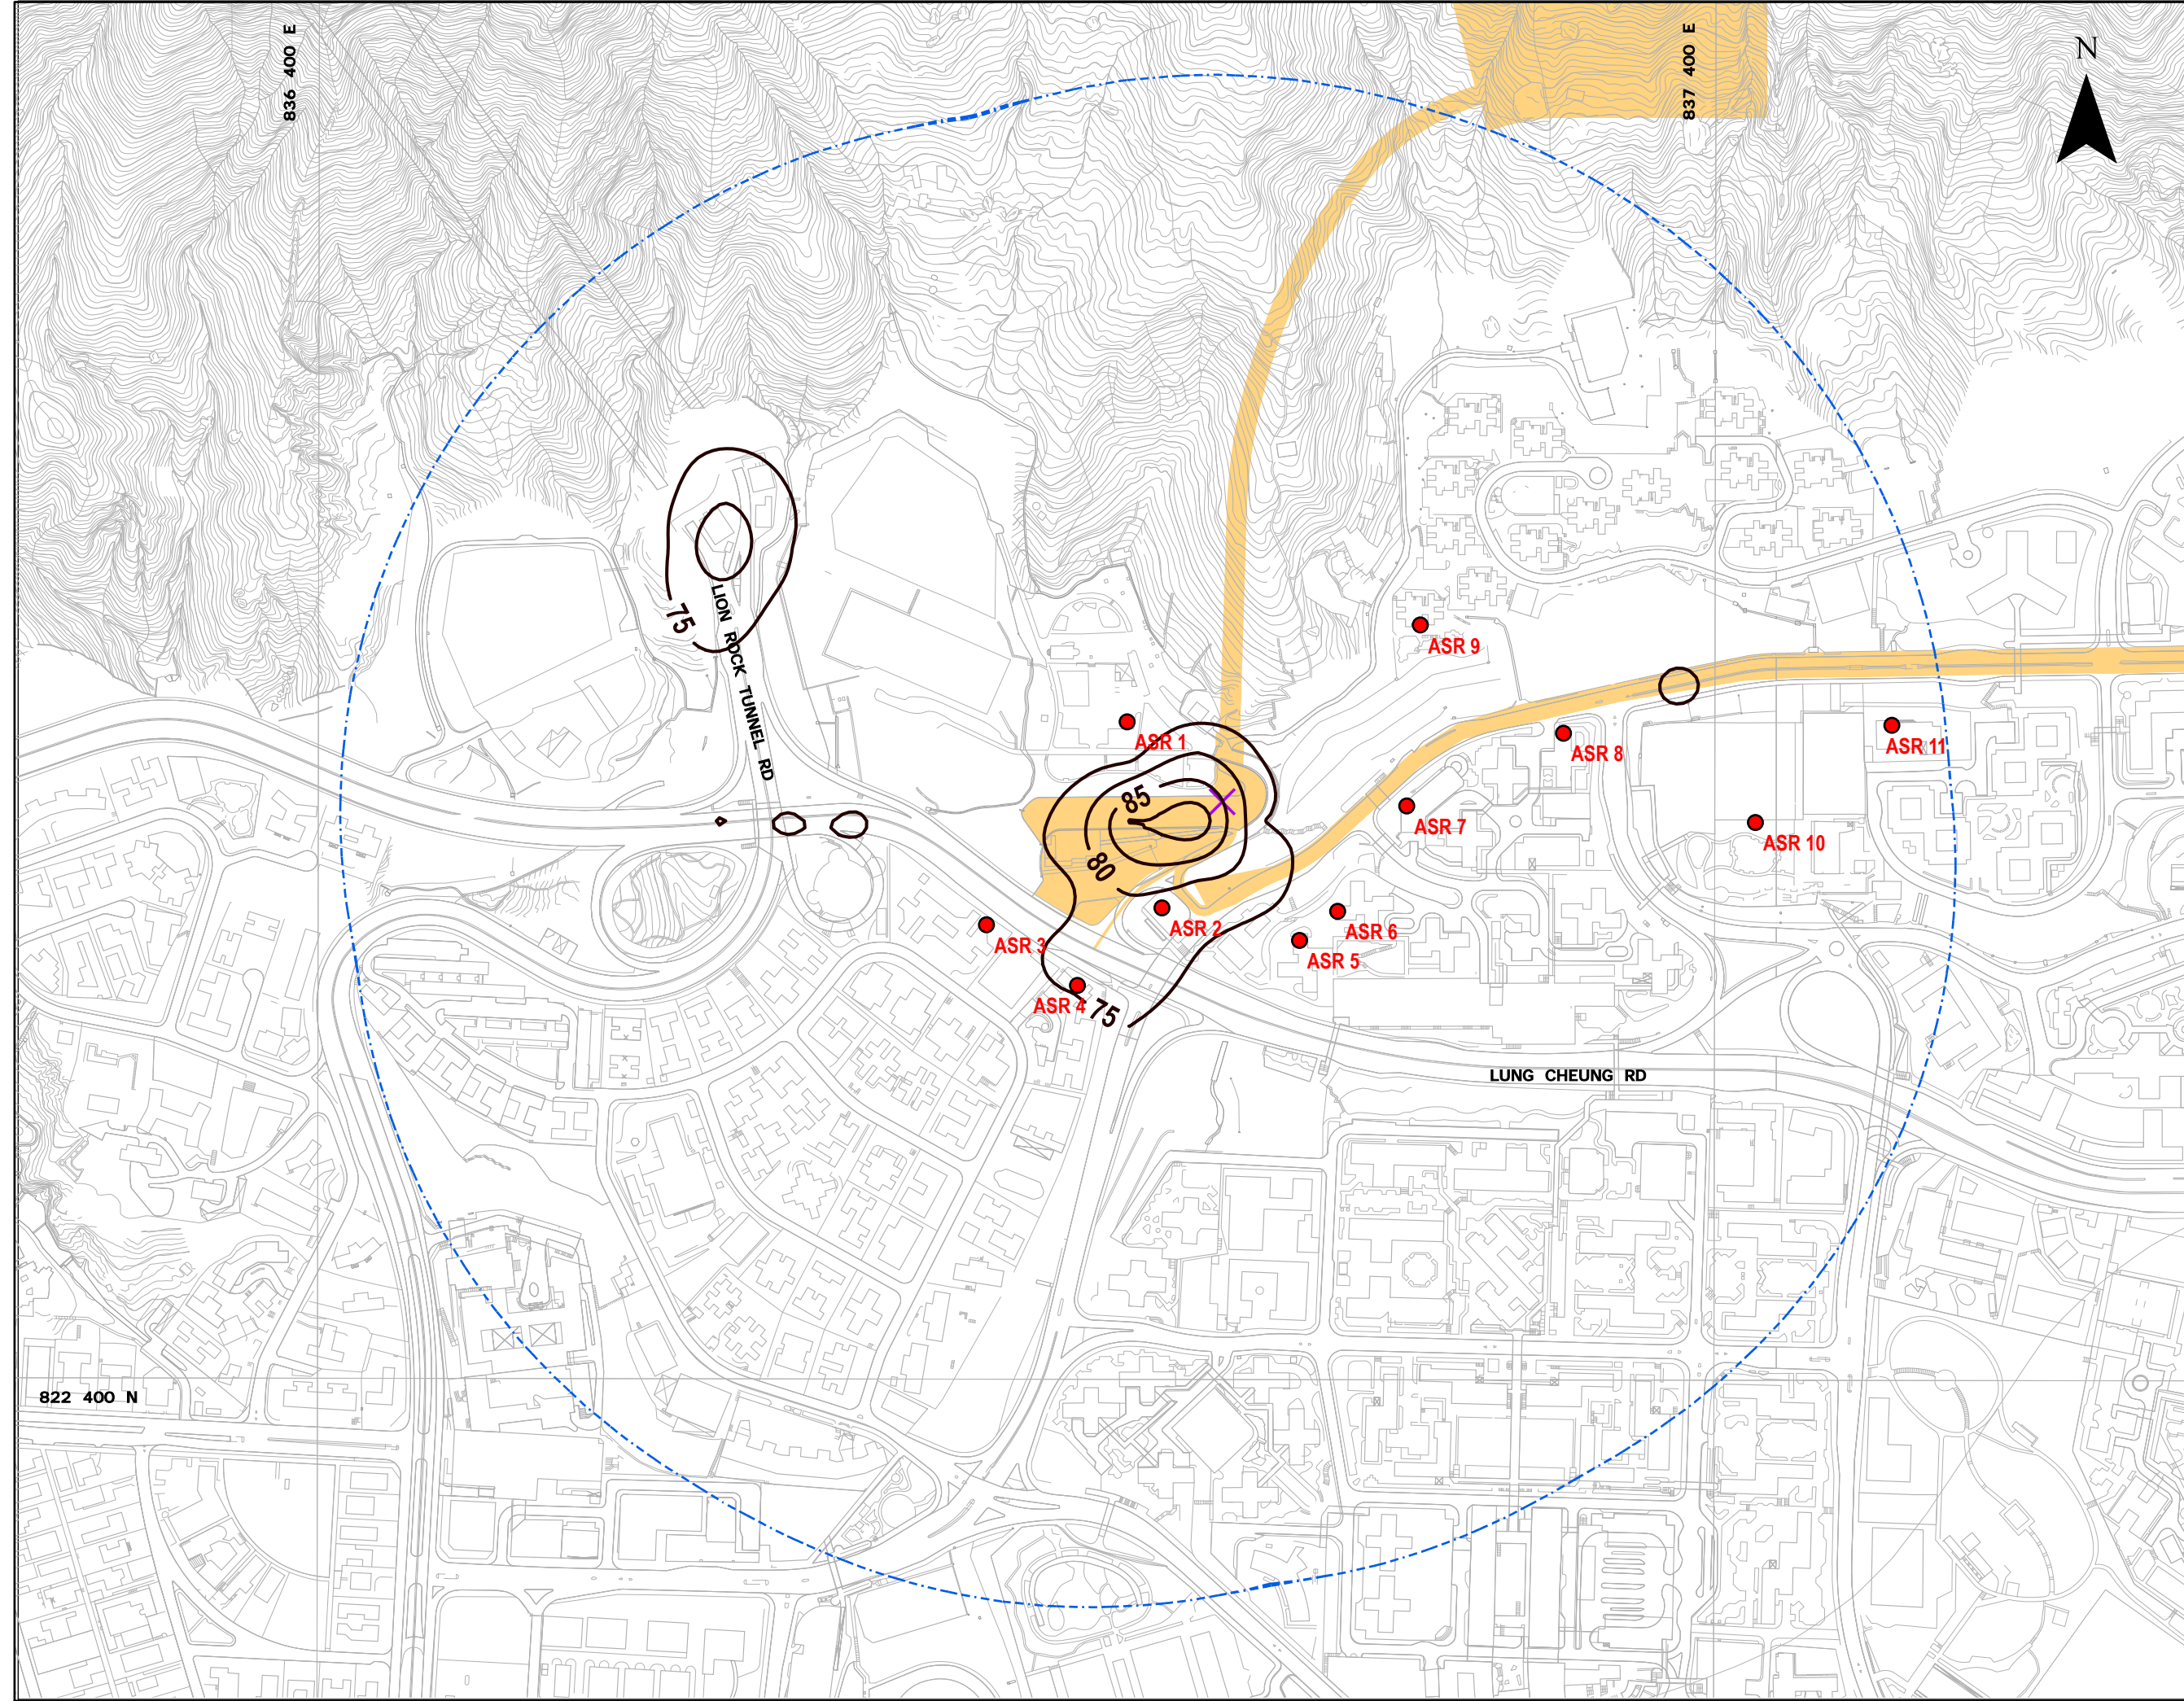

Revision	Description			
	Designed	Reviewed	Drawn	Checked
Initial	HW	ET	HW	ET
Date	05/21	06/21	05/21	05/21

Approved

Agreement No. CE 15/2018 (WS)

Project Title
RELOCATION OF DIAMOND HILL FRESH WATER AND SALT WATER SERVICE RESERVOIRS TO CAVERNS

Figure Title
CONTOURS OF CUMULATIVE MITIGATED 10TH HIGHEST DAILY RSP CONCENTRATION AT 1.5 mAg (60.3 mPd BASE ELEVATION)

Drawing No. **FIGURE 3.12** Revision

Scale **A3:1:4,500**

Client
 水務署 Water Supplies Department

Consultant
 binnies BINNIES HONG KONG LIMITED 賓尼新工程顧問有限公司

836 400 E

837 400 E

822 400 N

LION ROCK TUNNEL RD

LUNG CHEUNG RD

ASR 1

ASR 9

ASR 8

ASR 11

ASR 10

ASR 7

ASR 6
ASR 5

ASR 3

ASR 4

85
80

75