


**LEGEND:**

- - - 500M QUANTITATIVE ASSESSMENT AREA
- PROJECT BOUNDARY
- AIR SENSITIVE RECEIVERS
- MAXIMUM HOURLY TSP CONTOUR
- ✕ EXHAUST OF VENTILATION SHAFT

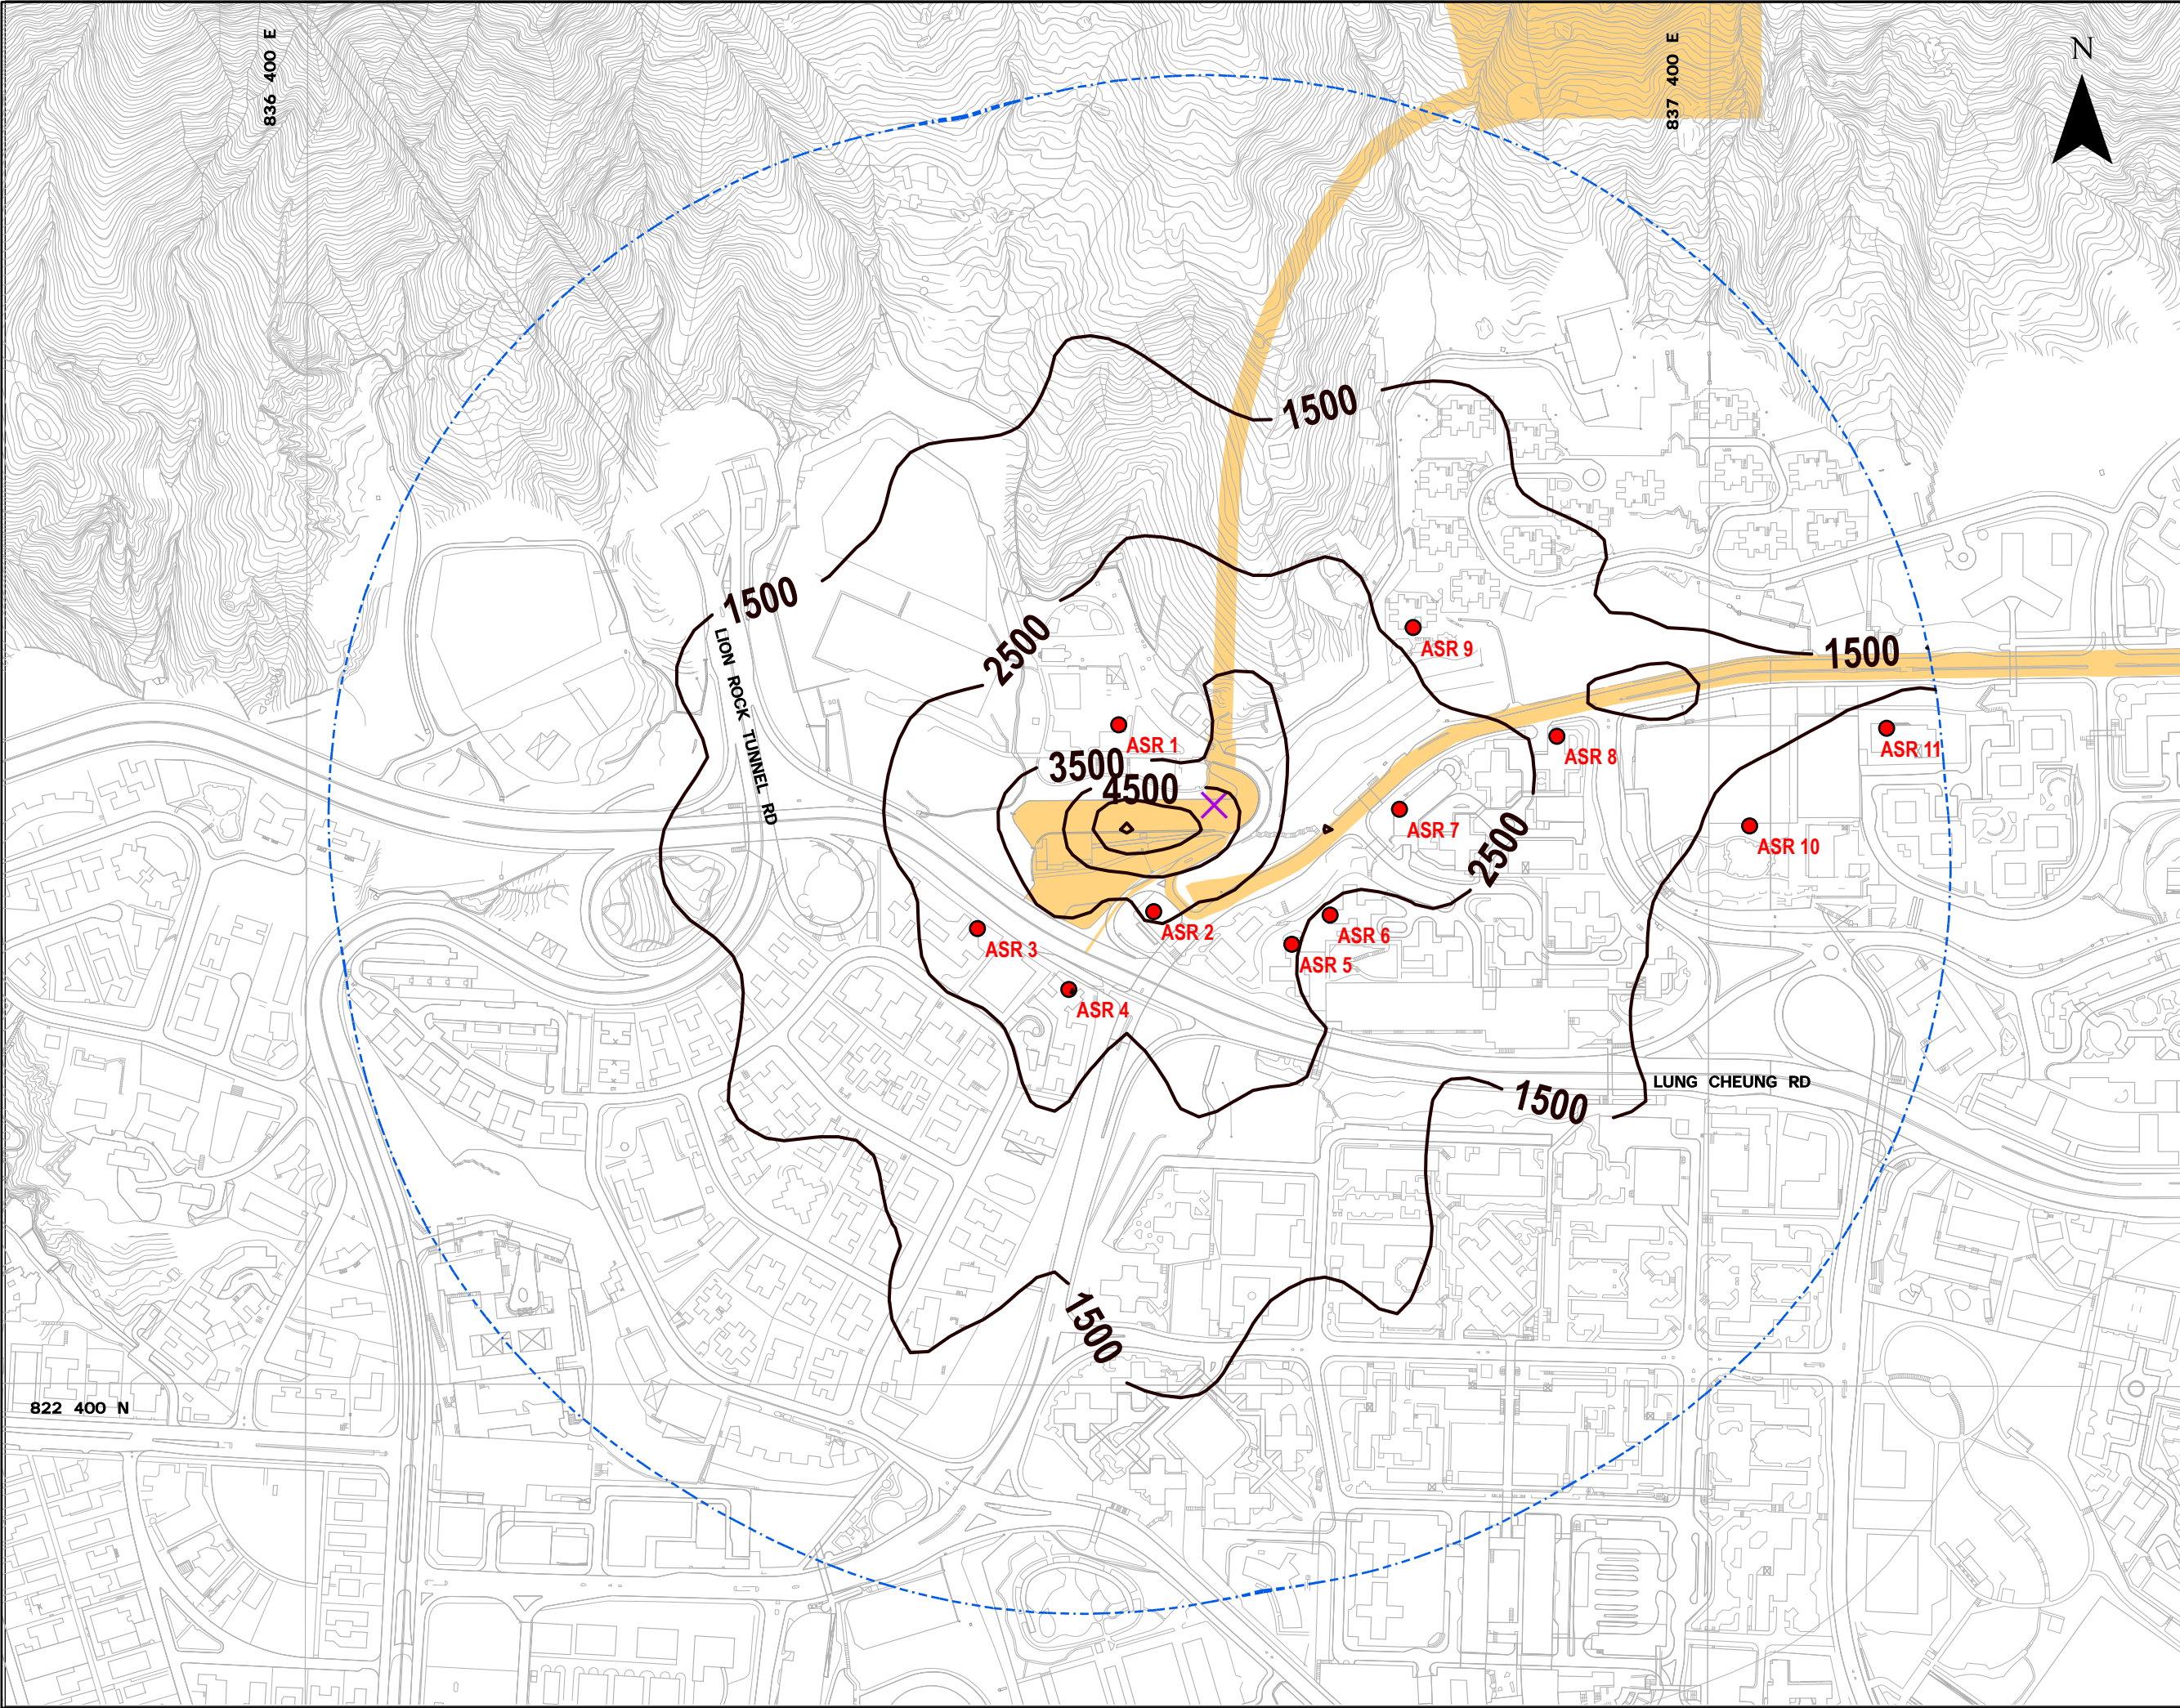

Revision	Description			
	Designed	Reviewed	Drawn	Checked
Initial	HW	ET	HW	ET
Date	05/21	06/21	05/21	05/21

Approved

Agreement No. CE 15/2018 (WS)

Project Title  
**RELOCATION OF DIAMOND HILL FRESH WATER AND SALT WATER SERVICE RESERVOIRS TO CAVERNS**

Figure Title  
**CONTOURS OF CUMULATIVE UNMITIGATED MAXIMUM HOURLY TSP CONCENTRATION AT 1.5 mAg (60.3 mPD BASE ELEVATION)**

Drawing No. **FIGURE 3.5** Revision

Scale **A3:1:4,500**

Client  
 **水務署 Water Supplies Department**

Consultant  
 **binnes BINNES HONG KONG LIMITED 賓尼新工程顧問有限公司**