



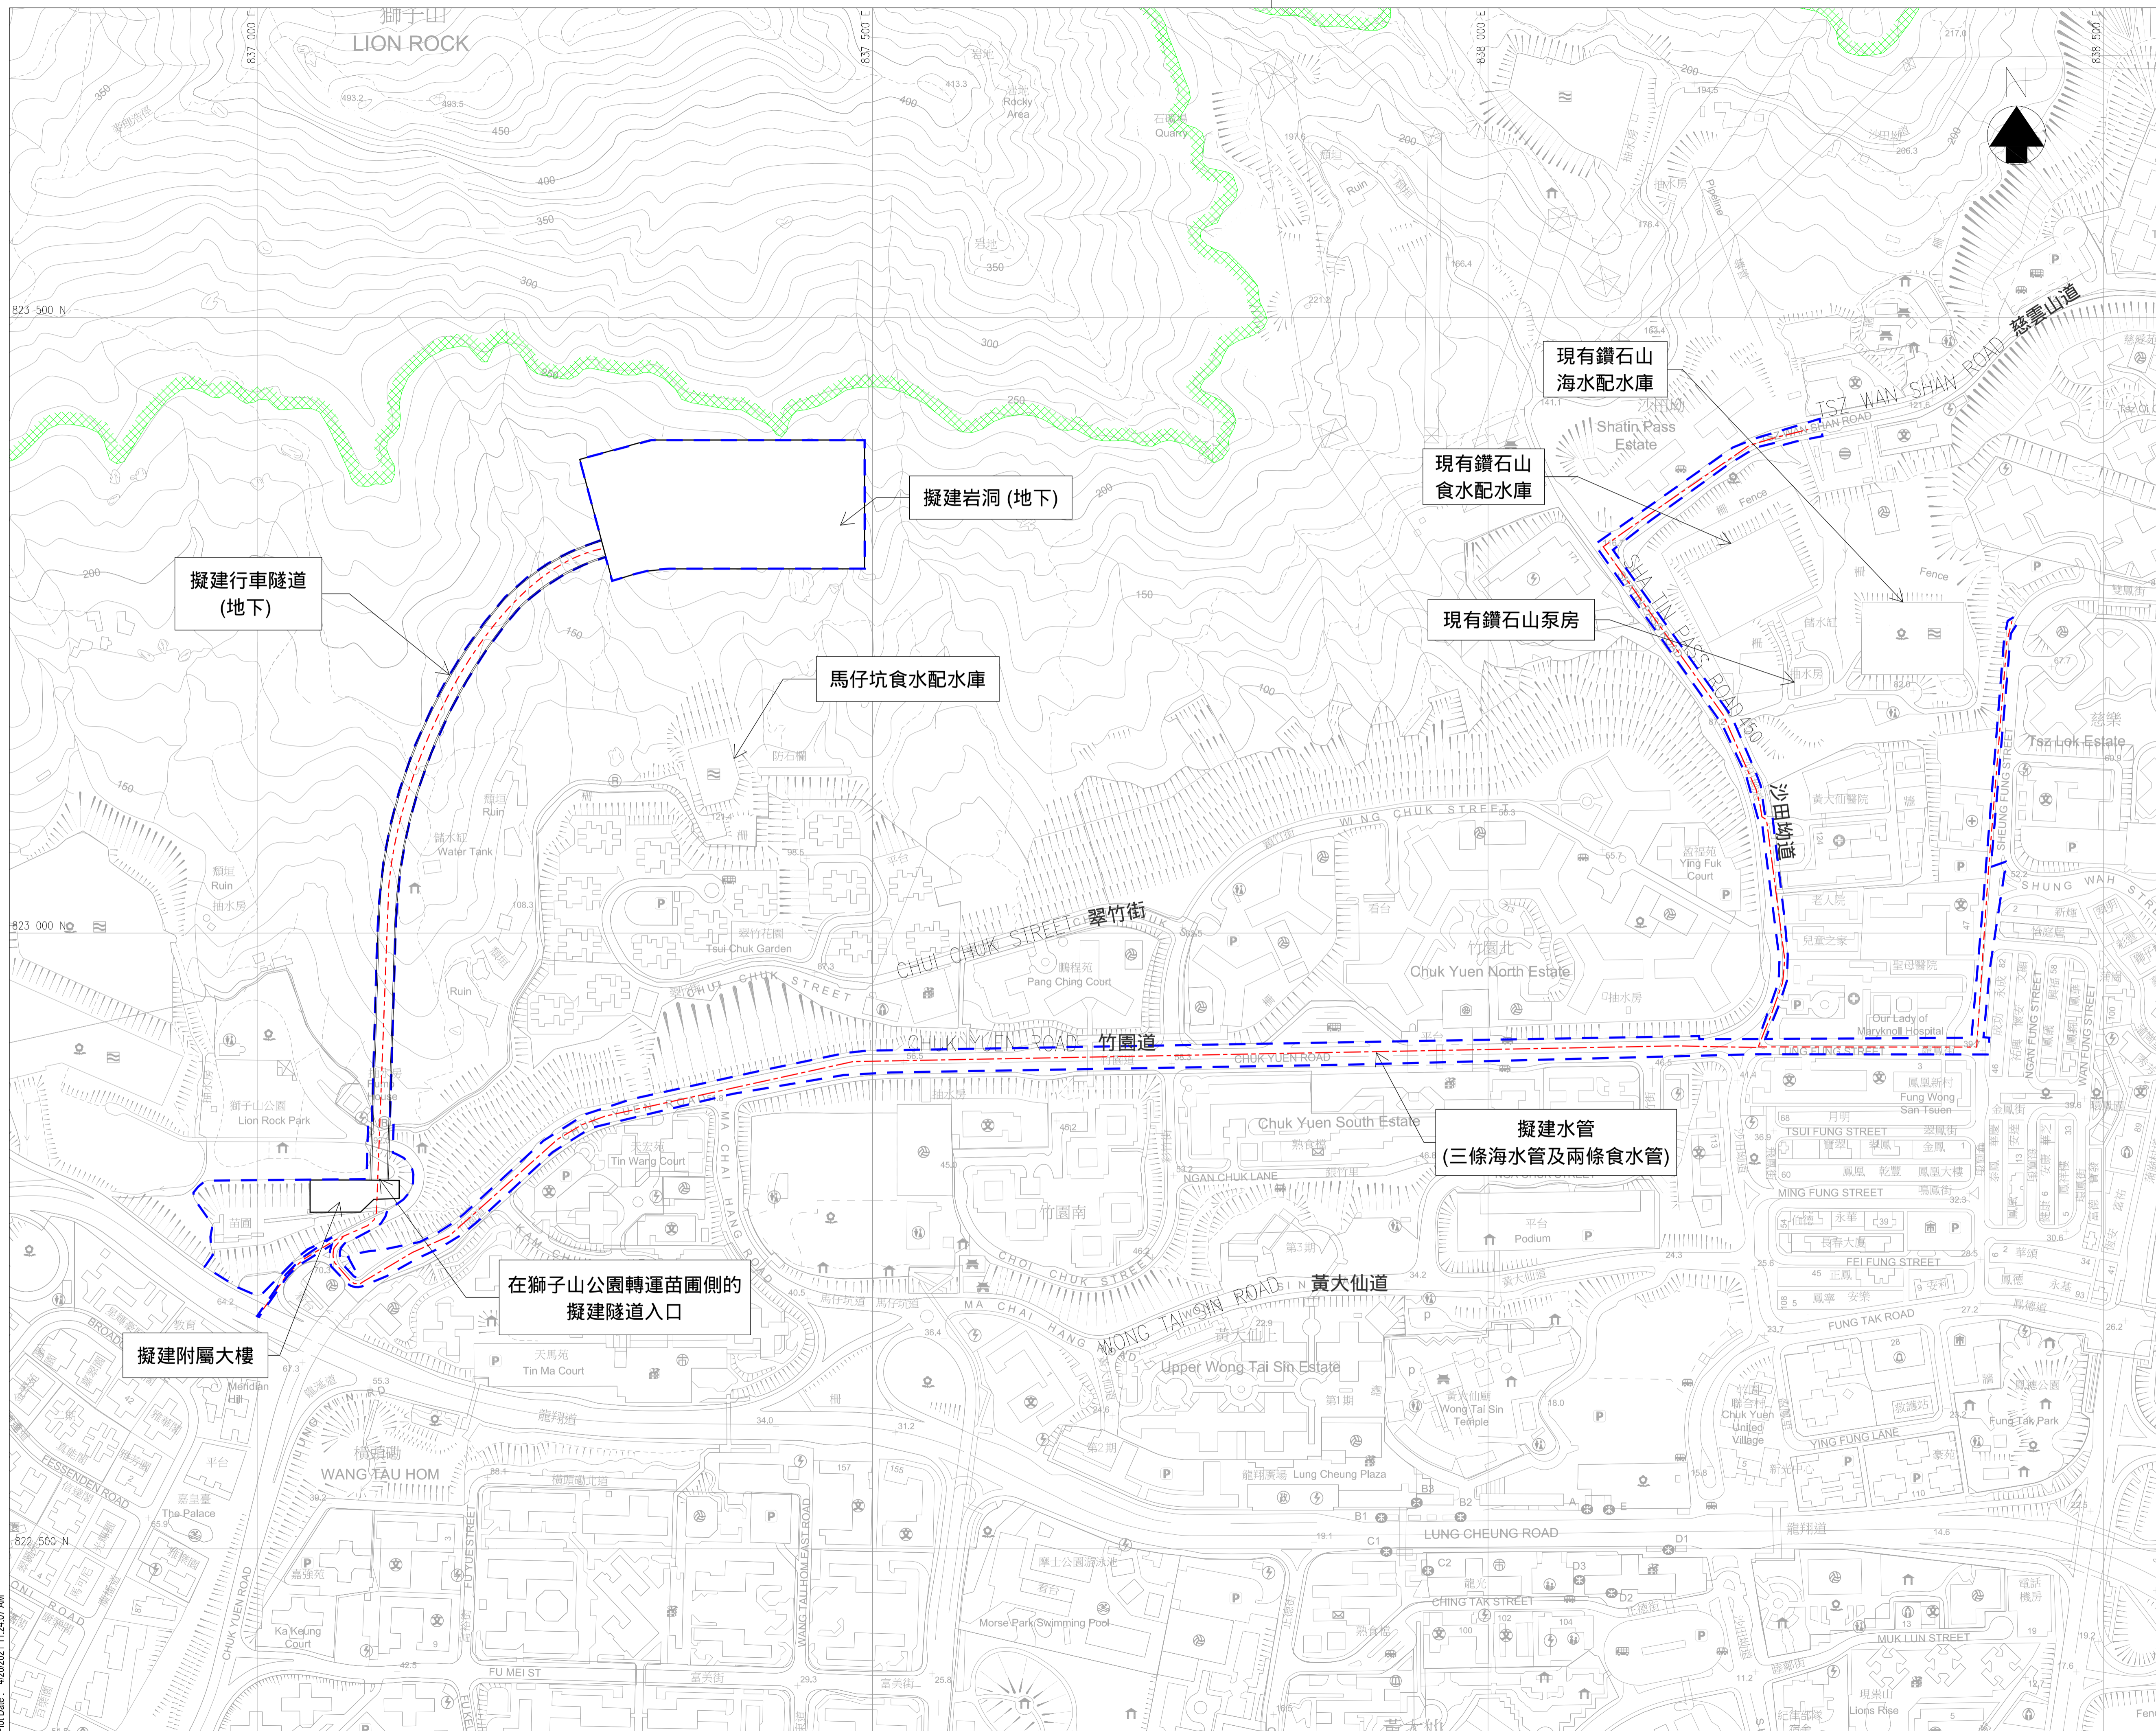


圖示:

-  擬建隧道入口工地的圍欄
-  郊野公園邊界
-  擬建水管
-  項目工地



Revision	Date	Description			Initial
		Designed	Checked	Drawn	
Initial		KMF	YHP	SZ	YHP
Date	03/21	03/21	03/21	03/21	03/21
Approved					

Agreement No. CE 15/2018 (WS)

Project Title
搬遷鑽石山食水及海水配水庫往岩洞

Drawing Title
整體佈局圖

Drawing No. **圖 2.1**

Scale
A1 1 : 2500
A3 1 : 5000



Print Date: 4/20/2021 11:24:07 AM