

**LEGEND:**

(VIADUCT)

(UNDERPASS)

OPTION 2

**ISSUE/REVISION**

I/R	DATE	DESCRIPTION	CHK.

**STATUS**  
備註


**SCALE**      **DIMENSION UNIT**  
比例      尺寸單位  
A3 AS SHOWN      METRES

**KEY PLAN**  
索引圖

**PROJECT NO.**      **AGREEMENT NO.**  
項目編號      協議編號  
60579757      CE8/2018 (HY)

**SHEET TITLE**  
圖紙名稱  
ALIGNMENT OPTION 2  
FOR TRUNK ROAD T4

**SHEET NUMBER**  
圖紙編號  
60579757/R04/FIGURE 2.1.3

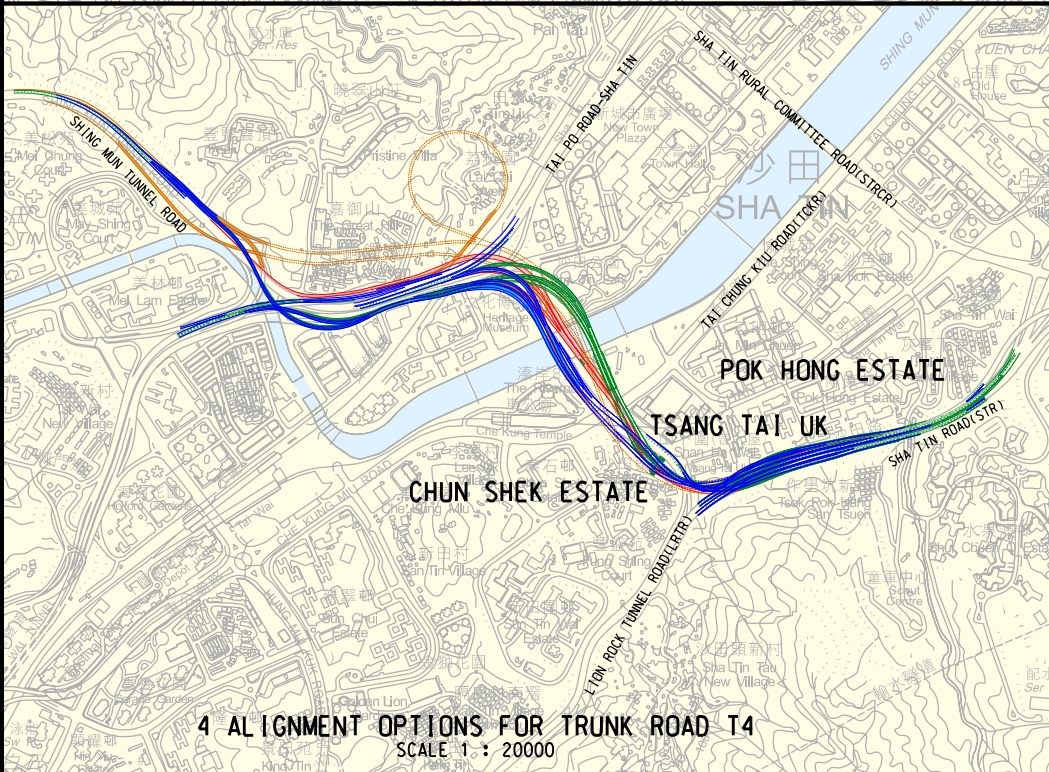

**4 ALIGNMENT OPTIONS FOR TRUNK ROAD T4**  
SCALE 1 : 20000

**PLAN**  
SCALE 1 : 8000

This drawing has been prepared for the use of AECOM's client. It may not be used, modified, reproduced or related upon by third parties, except as agreed by AECOM, or as required by law. AECOM accepts no responsibility, and declines any liability, whatsoever, to any party, that uses or relies on this drawing without AECOM's express written consent. All measurements must be obtained from the stated dimensions.