


ISO A1 594mm x 841mm
 Approved:
 Checked:
 Designer:
 Project Management Initials:
 2021/10/20
 PATH P:\PROJECTS\60579757\DRAWING\REPORT\R04_746.dgn
 Plot File by: cam.xu

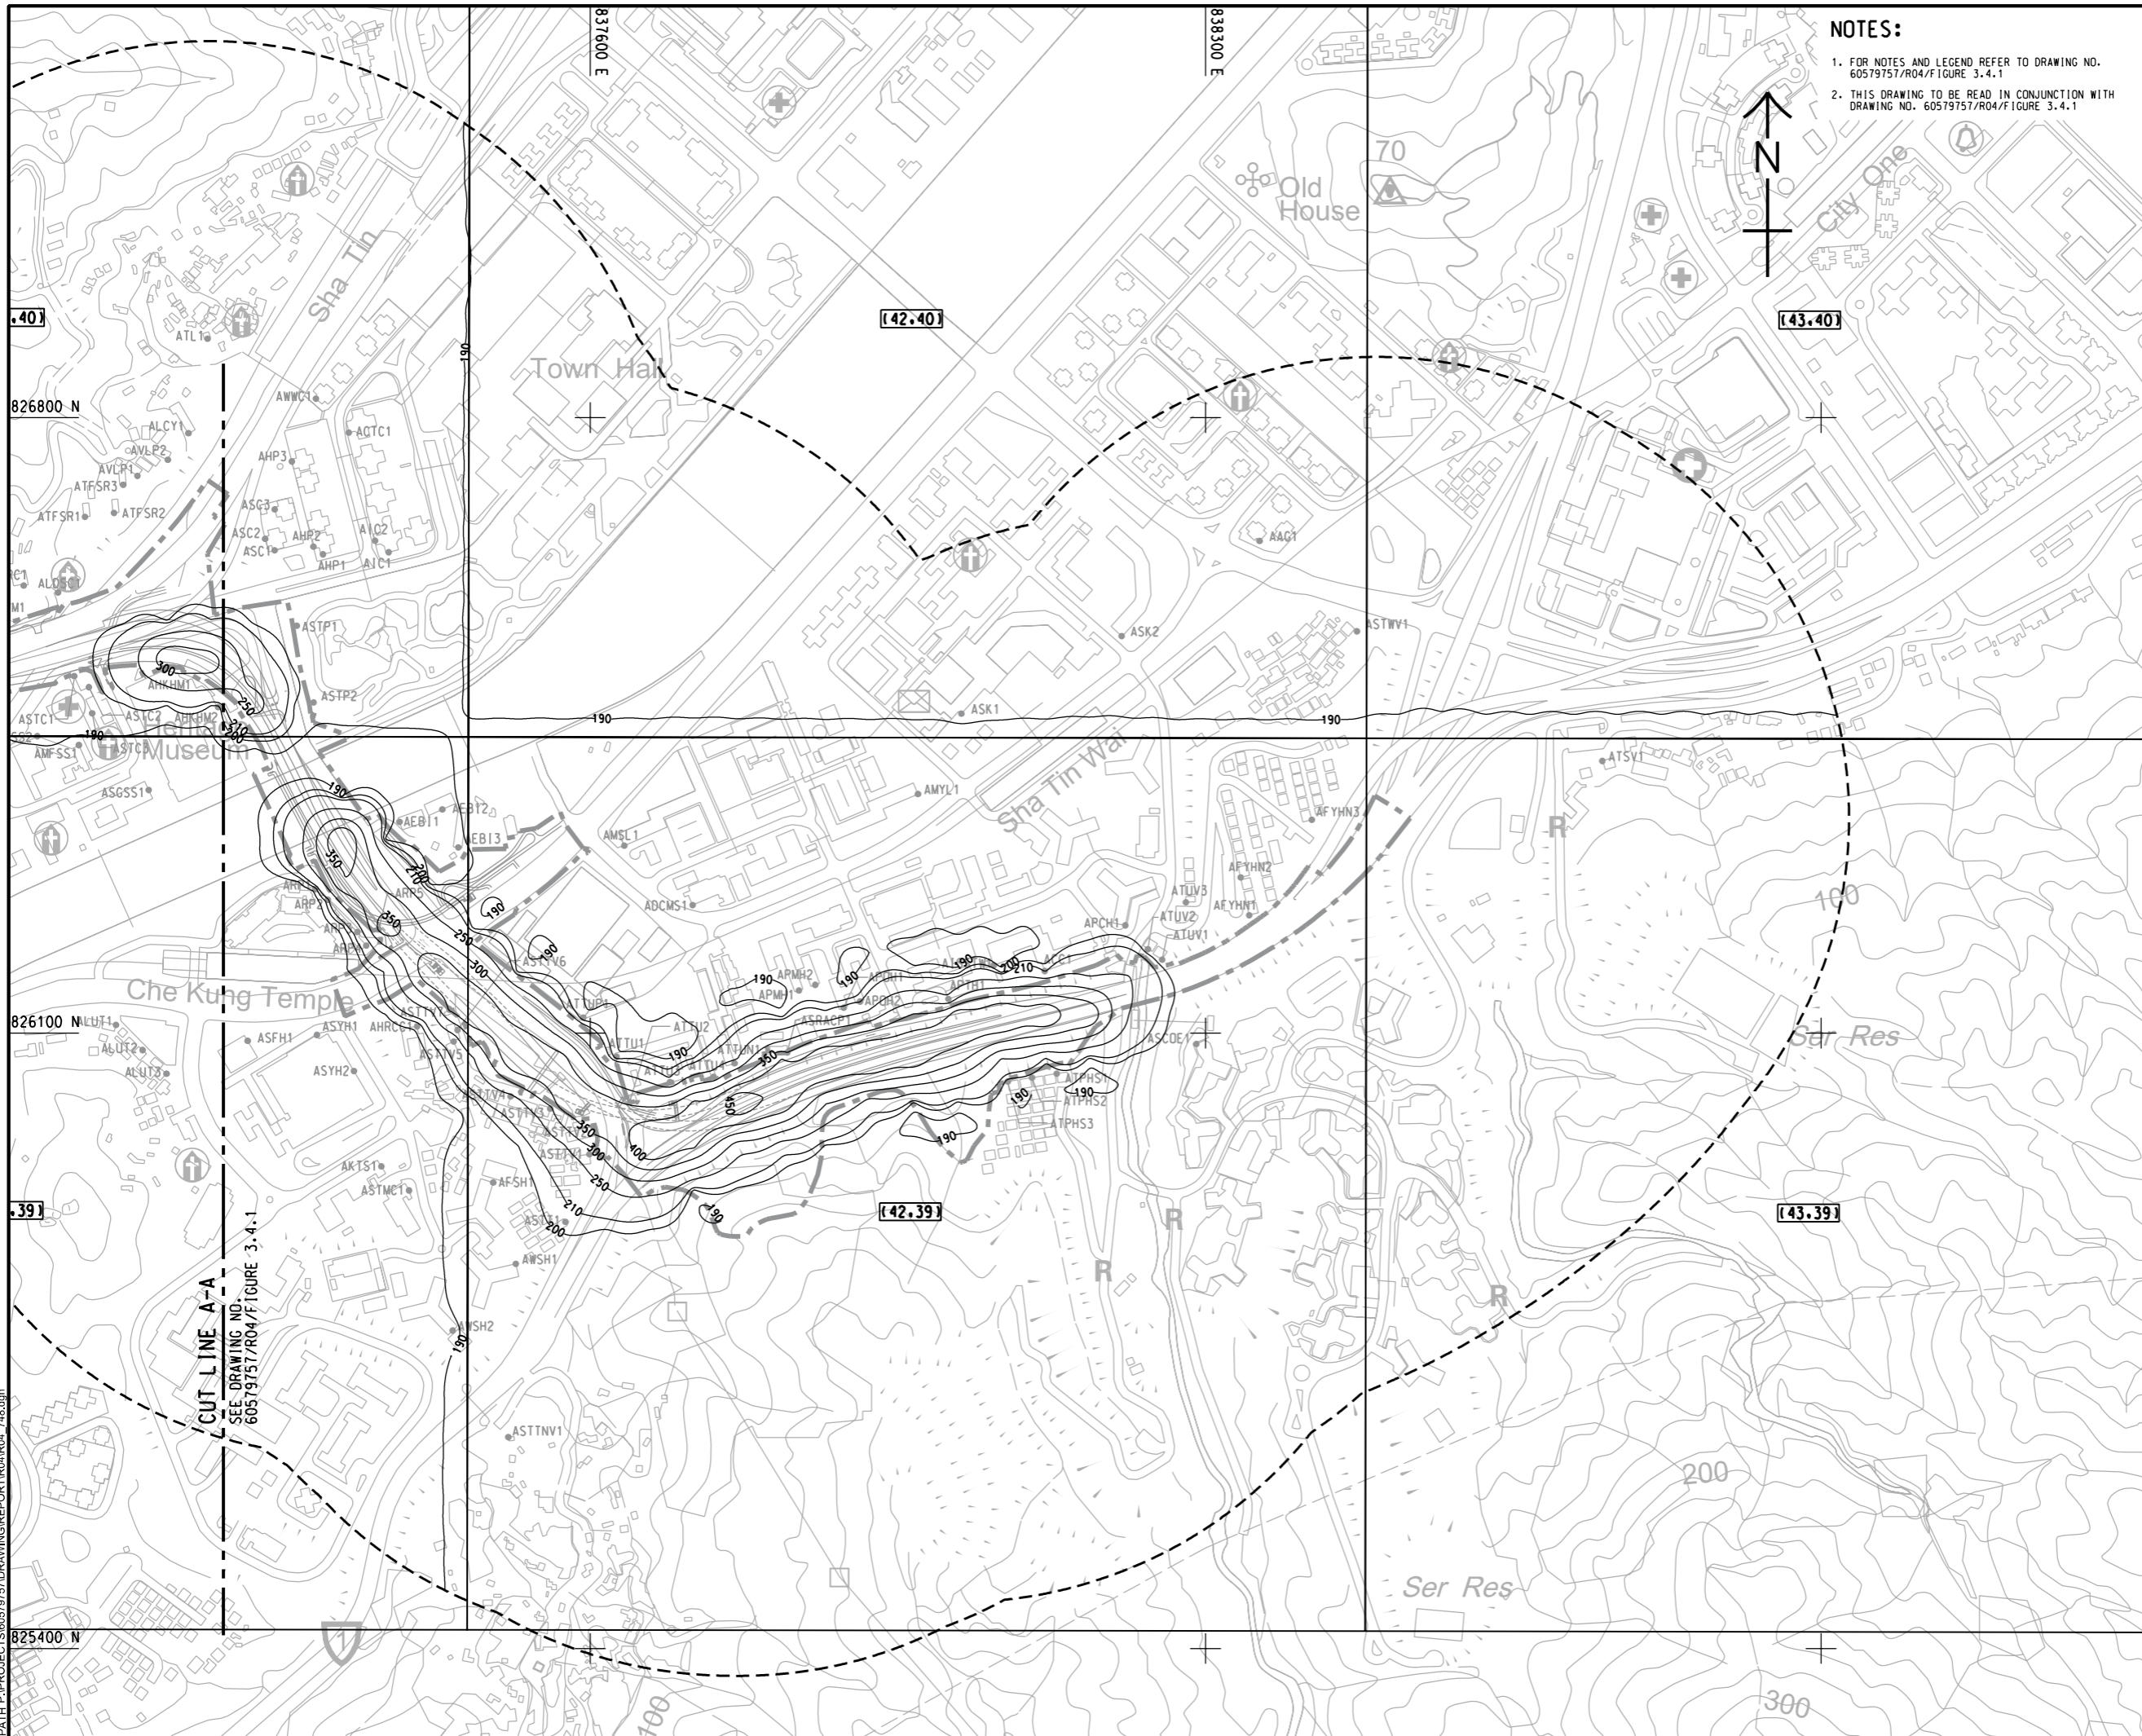

NOTES:
 1. FOR NOTES AND LEGEND REFER TO DRAWING NO. 60579757/R04/Figure 3.4.1
 2. THIS DRAWING TO BE READ IN CONJUNCTION WITH DRAWING NO. 60579757/R04/Figure 3.4.1

AECOM

PROJECT
 項目
REVISED TRUNK ROAD T4 IN SHA TIN

CLIENT
 業主
CEDD 土木工程拓展署
 Civil Engineering and Development Department

CONSULTANT
 顧問公司
 AECOM Asia Company Ltd.
 www.aecom.com

SUB-CONSULTANTS
 分判工程顧問公司

ISSUE/REVISION
 修訂


IR	DATE	DESCRIPTION	CHK.

STATUS
 階段

SCALE
 比例
 A3 1:7000

DIMENSION UNIT
 尺寸單位
 METRES

KEY PLAN A3 1:20000
 索引圖

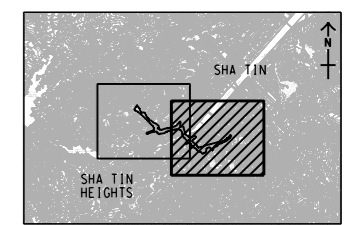

PROJECT NO.
 項目編號
 60579757

AGREEMENT NO.
 協議編號
 CE8/2018 (HY)

SHEET TITLE
 圖紙名稱
 CONTOURS OF CUMULATIVE MAXIMUM 1-HOUR TSP CONCENTRATION (µg/m³) AT 1.5mAG FOR THE WORST SCENARIO DURING CONSTRUCTION PHASE (YEAR 2023-YEAR 2028)

SHEET NUMBER
 圖紙編號
 60579757/R04/FIGURE 3.4.2

SHEET 2 OF 2