


Legend

- Existing River
- Flood Extend (m)**
- < 0.100
- 0.101 - 0.150
- 0.151 - 0.300
- 0.301 - 0.600
- 0.601 - 1.000
- > 1.000

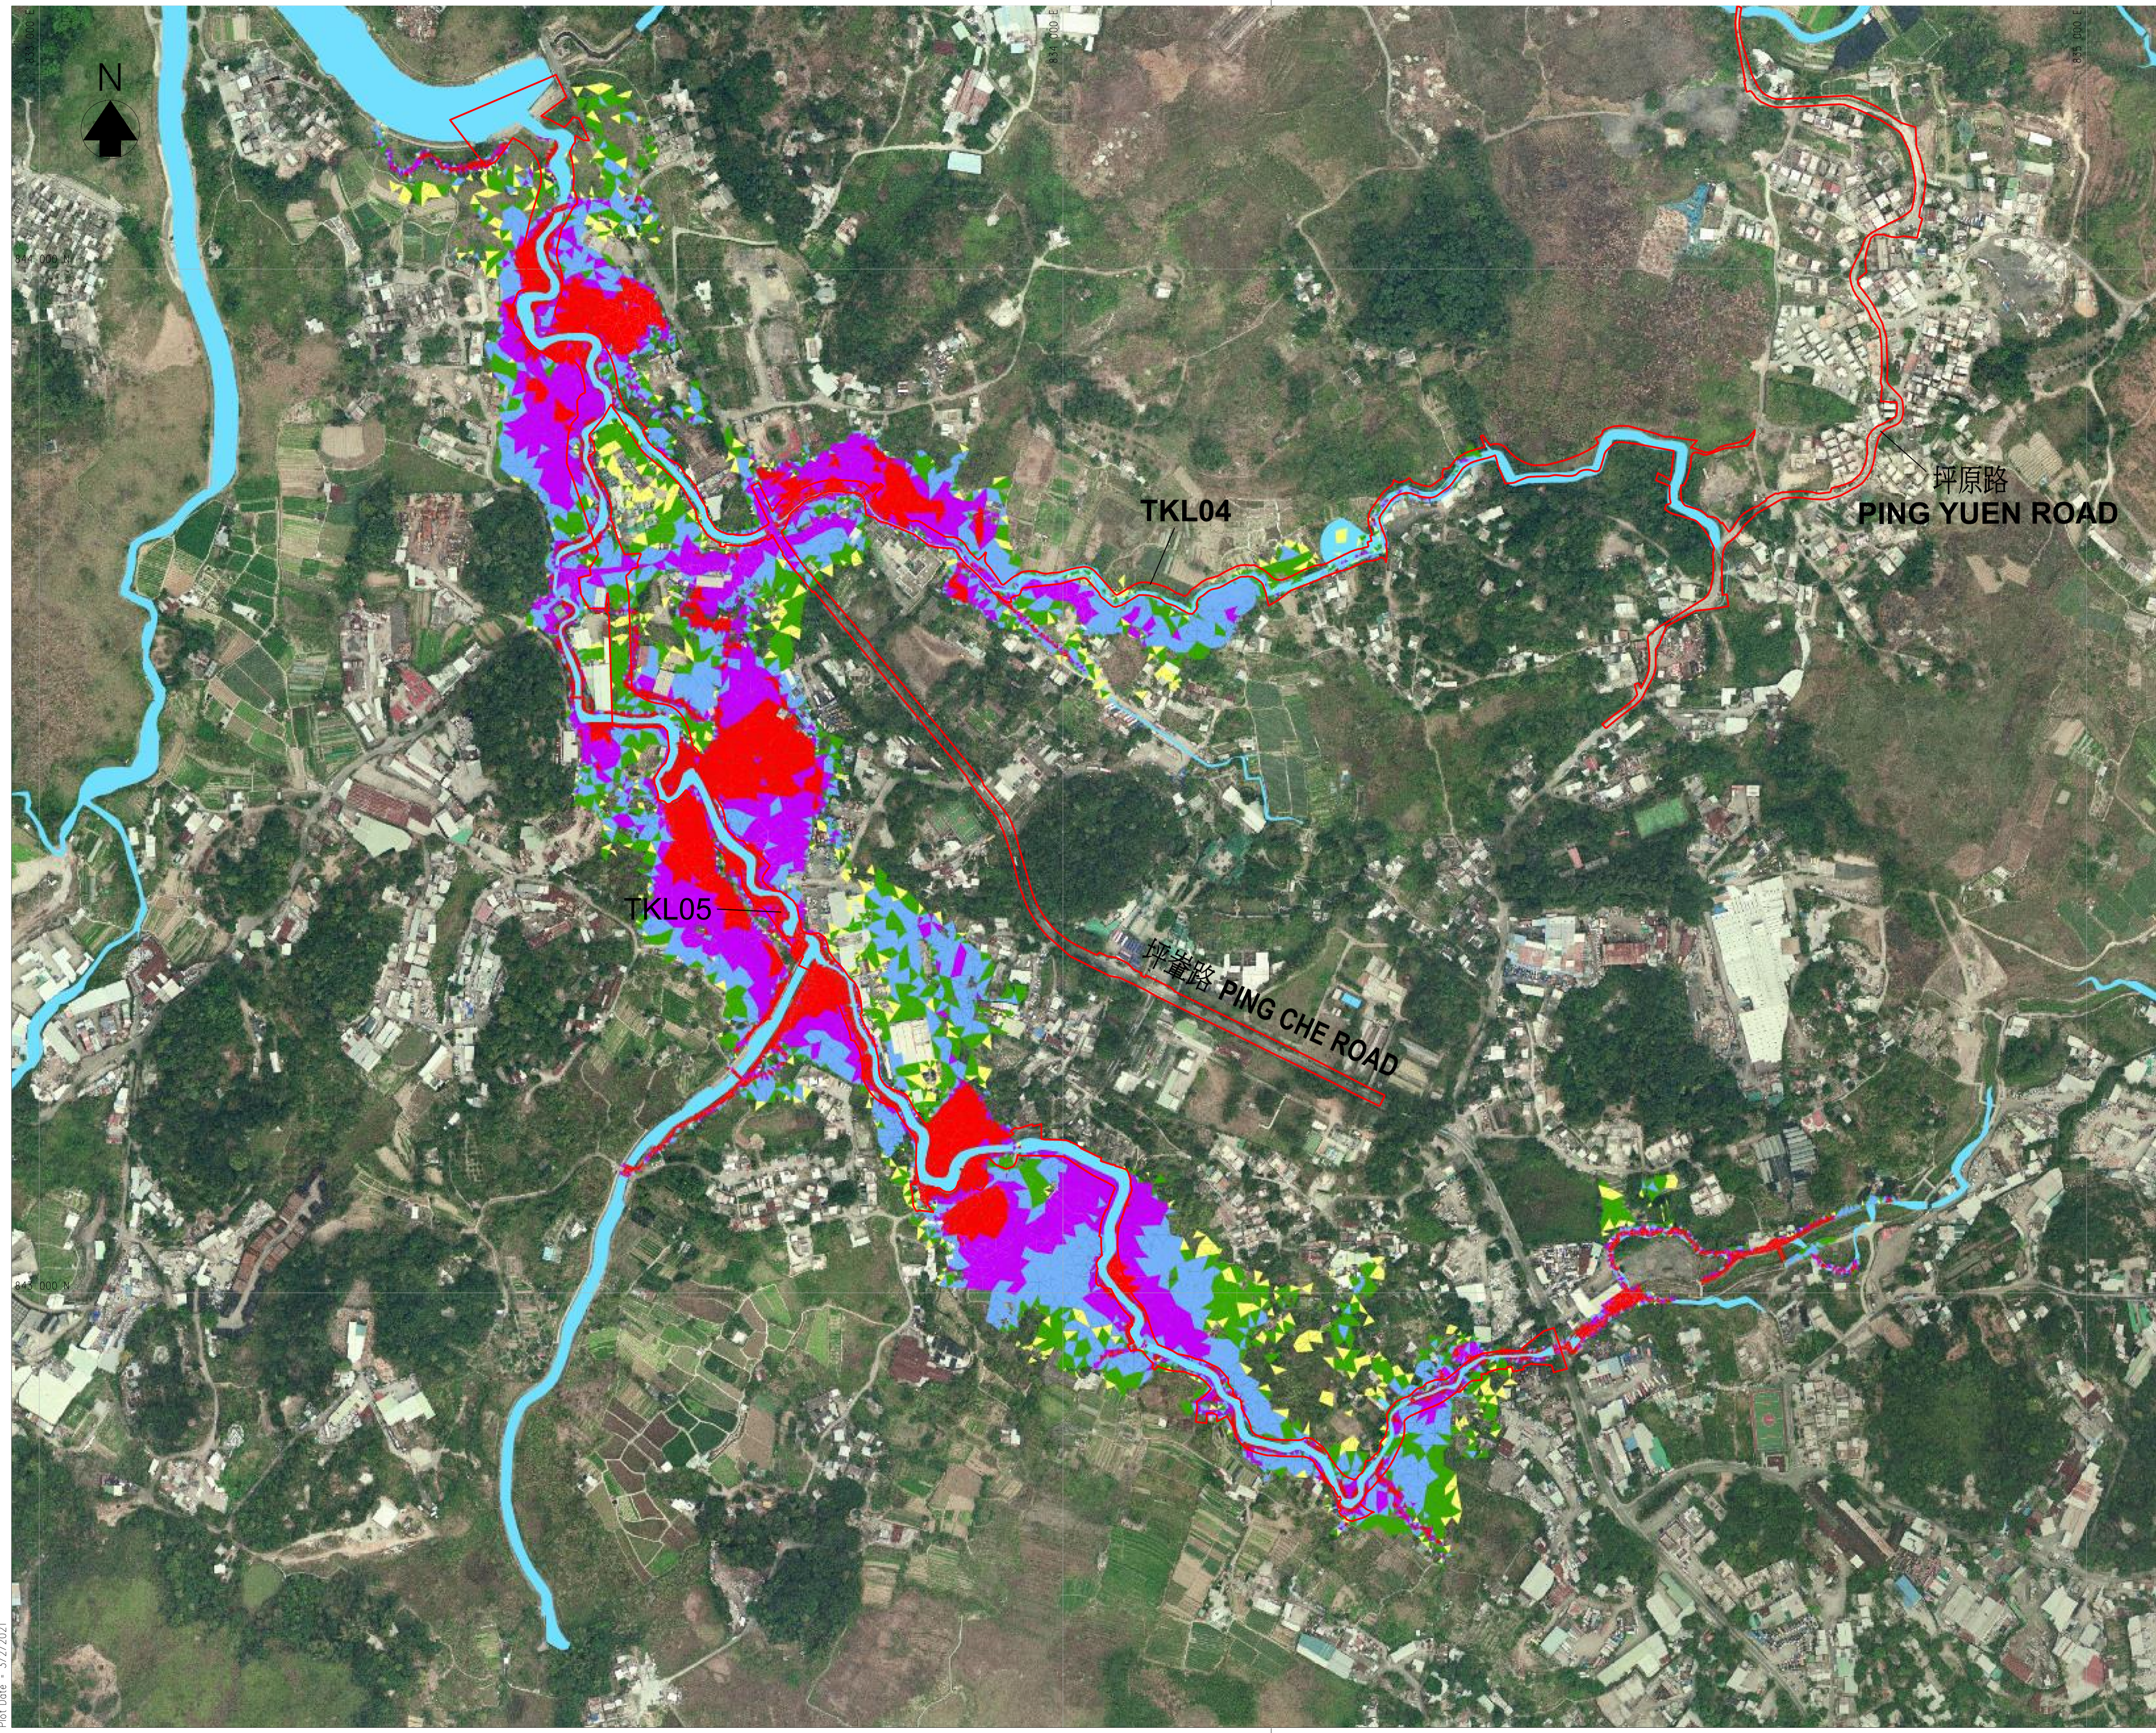

Revision	Date	Description			Initial
		Designed	Checked	Drawn	
Initial	-	-	-	-	-
Date	02/21	02/21	02/21	02/21	02/21

Approved

Contract no. CE 89/2017 (DS)

Project title
DRAINAGE IMPROVEMENT WORKS
IN TA KWU LING -
INVESTIGATION, DESIGN & CONSTRUCTION

Drawing title
FLOOD EXTENT MAP
UNDER 10-YEAR
RETURN PERIOD UNDER
EXISTING CONDITION

Drawing no. Figure 2.3

Scale
A1 1 : 3000
A3 1 : 6000

香港特別行政區政府渠務署
THE GOVERNMENT OF THE
HONG KONG
SPECIAL ADMINISTRATIVE REGION
DRAINAGE SERVICES DEPARTMENT

binnies
BINNIES HONG KONG LIMITED
賓尼士工程顧問有限公司