

Copyright by Binnies Hong Kong Limited

LEGEND:

PROJECT BOUNDARY

PROPOSED VEHICULAR CROSSING

PROPOSED FOOTWAY CROSSING

PROPOSED DRAINAGE PIPE

PROPOSED U-CHANNEL/
RECTANGULAR CHANNEL

EXISTING WATERCOURSE
RIVER TKL05

EXISTING WATERCOURSE
RIVER TKL04

PROPOSED RIVER ALIGNMENT

PROPOSED WOODLAND

PROPOSED WETLAND

PROPOSED OPEN SPACE

PROPOSED PUBLIC ACCESS
AND TREE PLANTING AREA

Revision	Date	Description	Initial
	Designed	Checked	Drawn
Initial	-	-	-
Date	04/18	04/18	04/18

Approved

Contract no.

CE 89/2017 (DS)

Project title

DRAINAGE IMPROVEMENT WORKS
IN TA KWU LING -
INVESTIGATION, DESIGN & CONSTRUCTION

Drawing title

LOCATION PLAN

Drawing no.

Figure 2.19

Revision

-


Scale

A1 1 : 3000
A3 1 : 6000

香港特別行政區政府渠務署
THE GOVERNMENT OF THE
HONG KONG
SPECIAL ADMINISTRATIVE REGION
DRAINAGE SERVICES DEPARTMENT

binnies

BINNIES HONG KONG LIMITED
賓尼士工程顧問有限公司

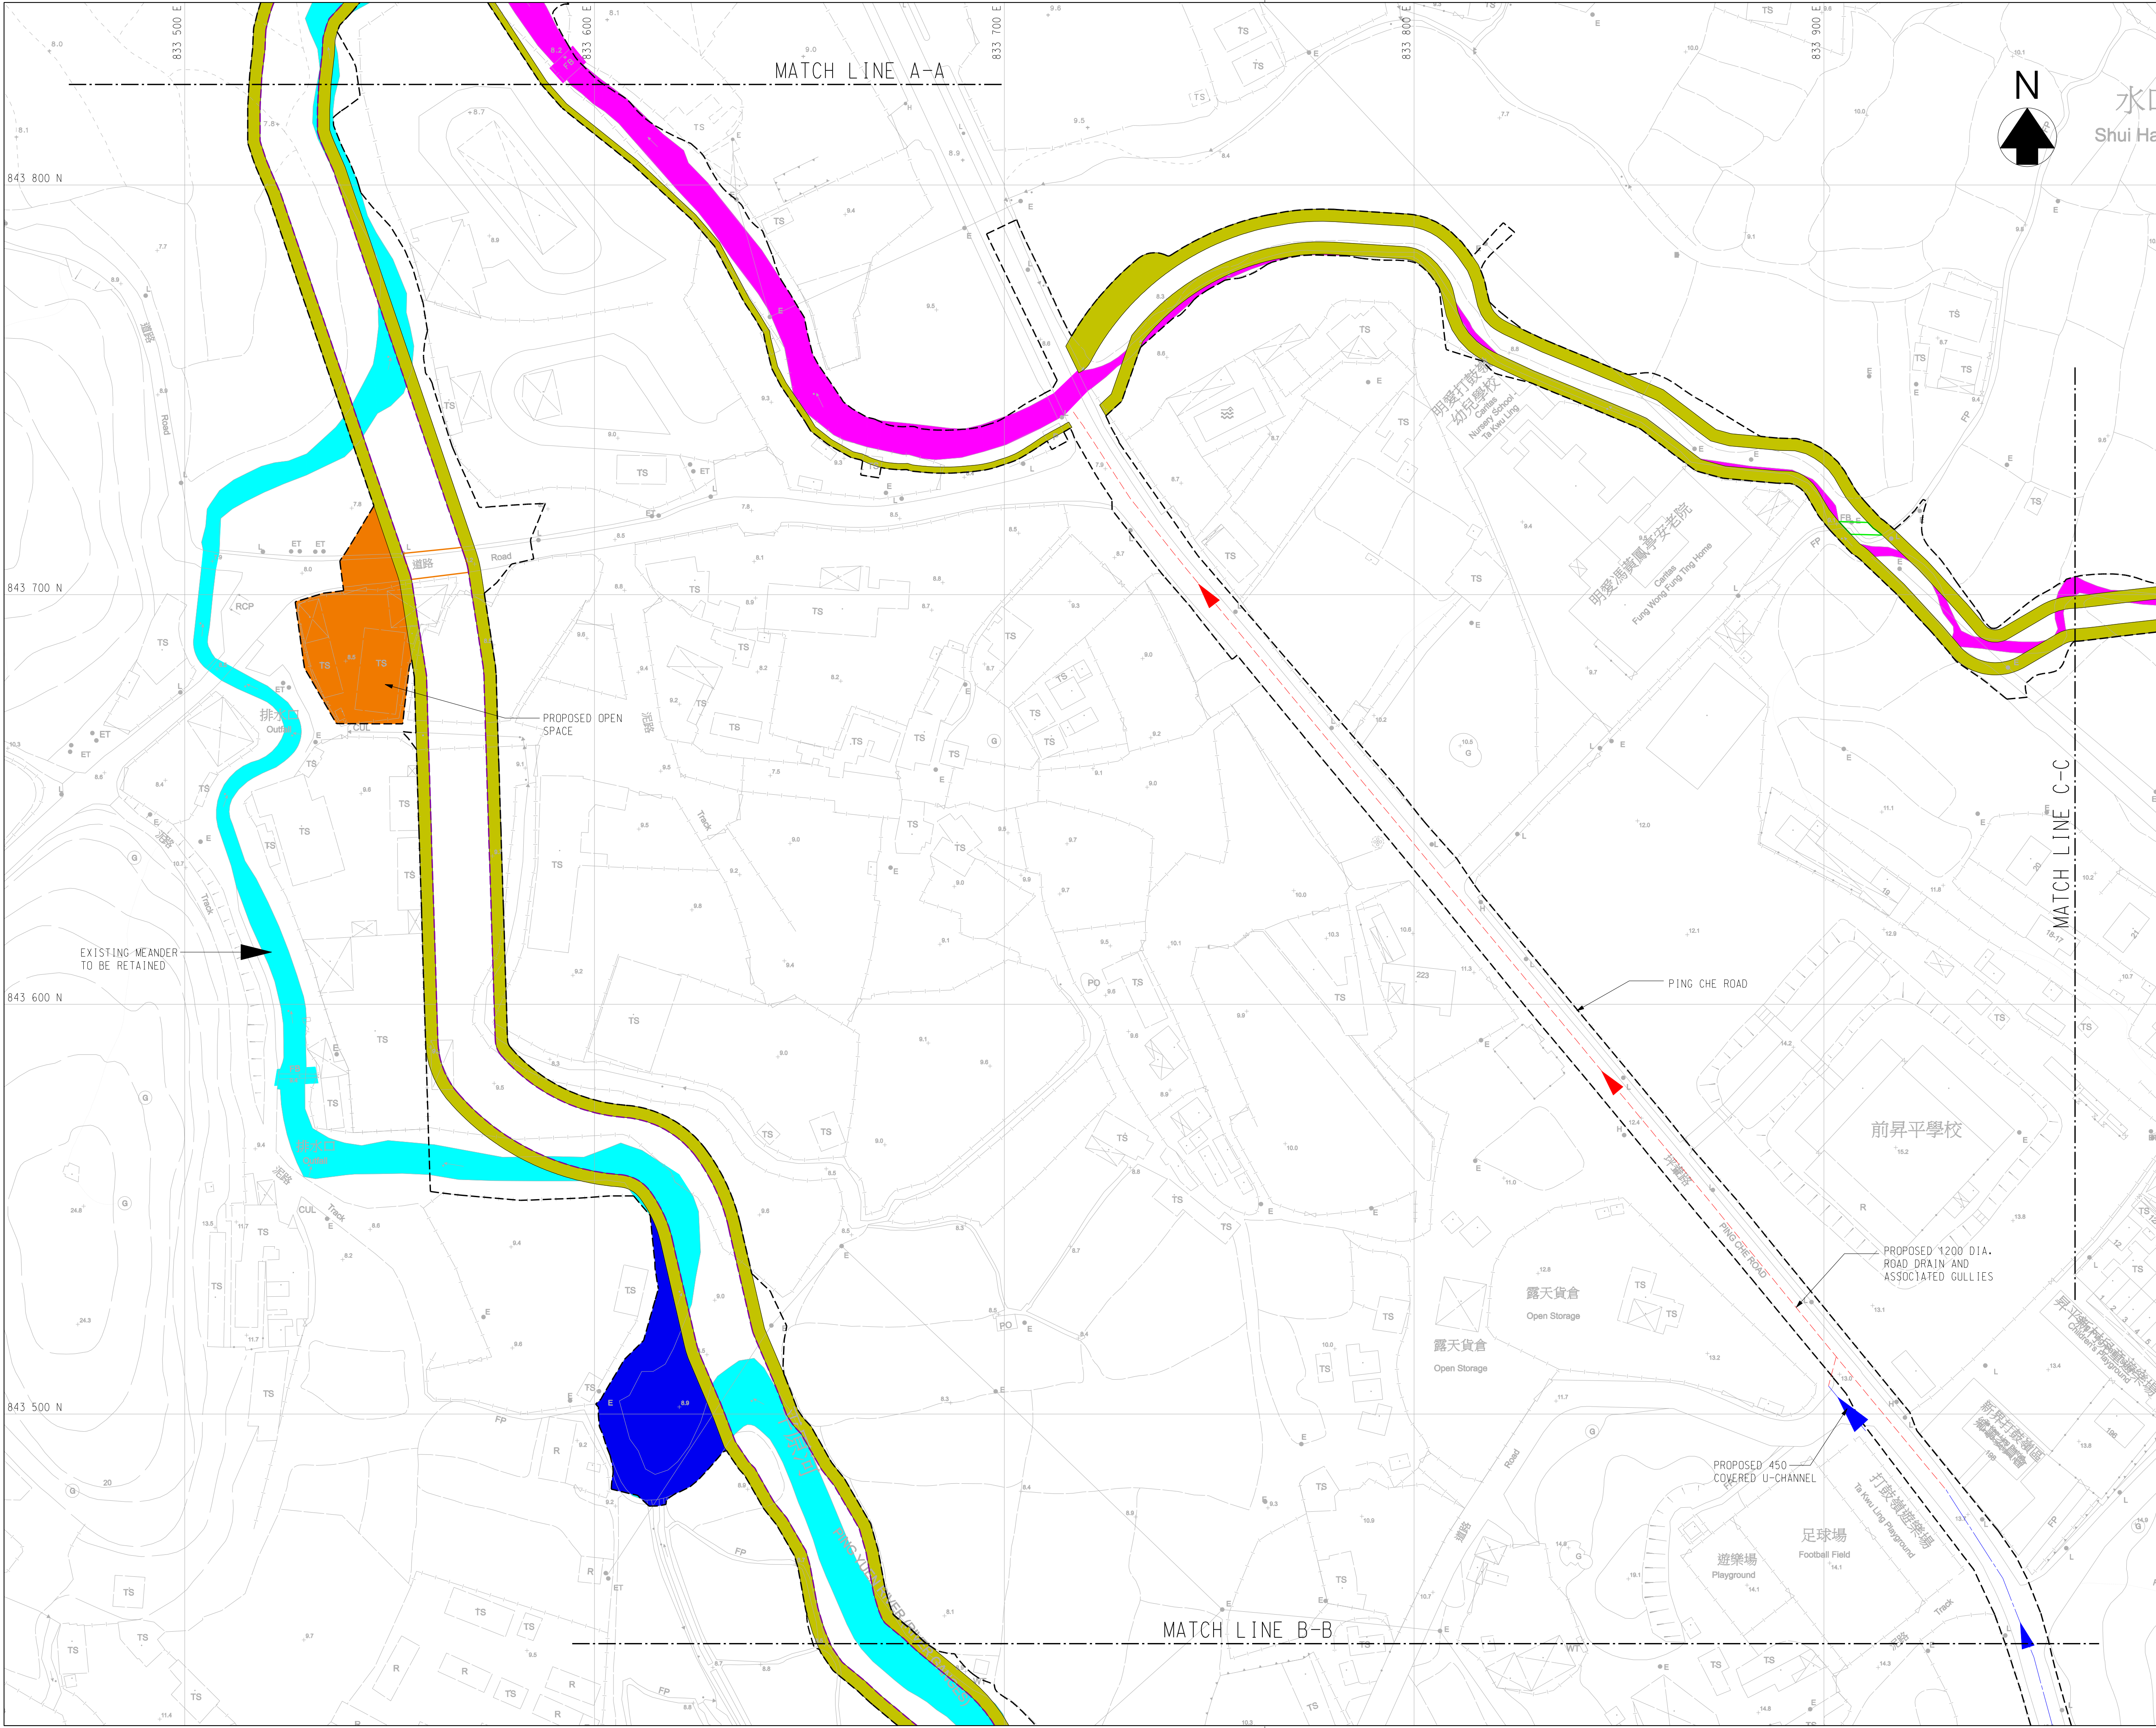

© Copyright by Binnies Hong Kong Limited

LEGEND:

PROJECT BOUNDARY

PROPOSED VEHICULAR CROSSING

PROPOSED FOOTWAY CROSSING

PROPOSED DRAINAGE PIPE

PROPOSED U-CHANNEL/
RECTANGULAR CHANNEL

EXISTING WATERCOURSE
RIVER TKL05

EXISTING WATERCOURSE
RIVER TKL04

PROPOSED RIVER ALIGNMENT

PROPOSED WOODLAND

PROPOSED WETLAND

PROPOSED OPEN SPACE

PROPOSED PUBLIC ACCESS
AND TREE PLANTING AREA

Revision	Date	Description			Initial
	Designed	Checked	Drawn	Checked	
Initial	-	-	-	-	-
Date	12/21	12/21	12/21	12/21	12/21
Approved					

Contract no.

CE 89/2017 (DS)

Project title

DRAINAGE IMPROVEMENT WORKS
IN TA KWU LING -
INVESTIGATION, DESIGN & CONSTRUCTION

Drawing title

PROPOSED DRAINAGE
IMPROVEMENT WORKS
AT TA KWU LING
(SHEET 2 OF 8)

Drawing no.

Figure 2.19 B

Revision

-

Scale

A1 1 : 750
A3 1 : 1500


香港特別行政區政府渠務署

THE GOVERNMENT OF THE
HONG KONG

SPECIAL ADMINISTRATIVE REGION
DRAINAGE SERVICES DEPARTMENT

binnies

BINNIES HONG KONG LIMITED
賓尼士工程顧問有限公司

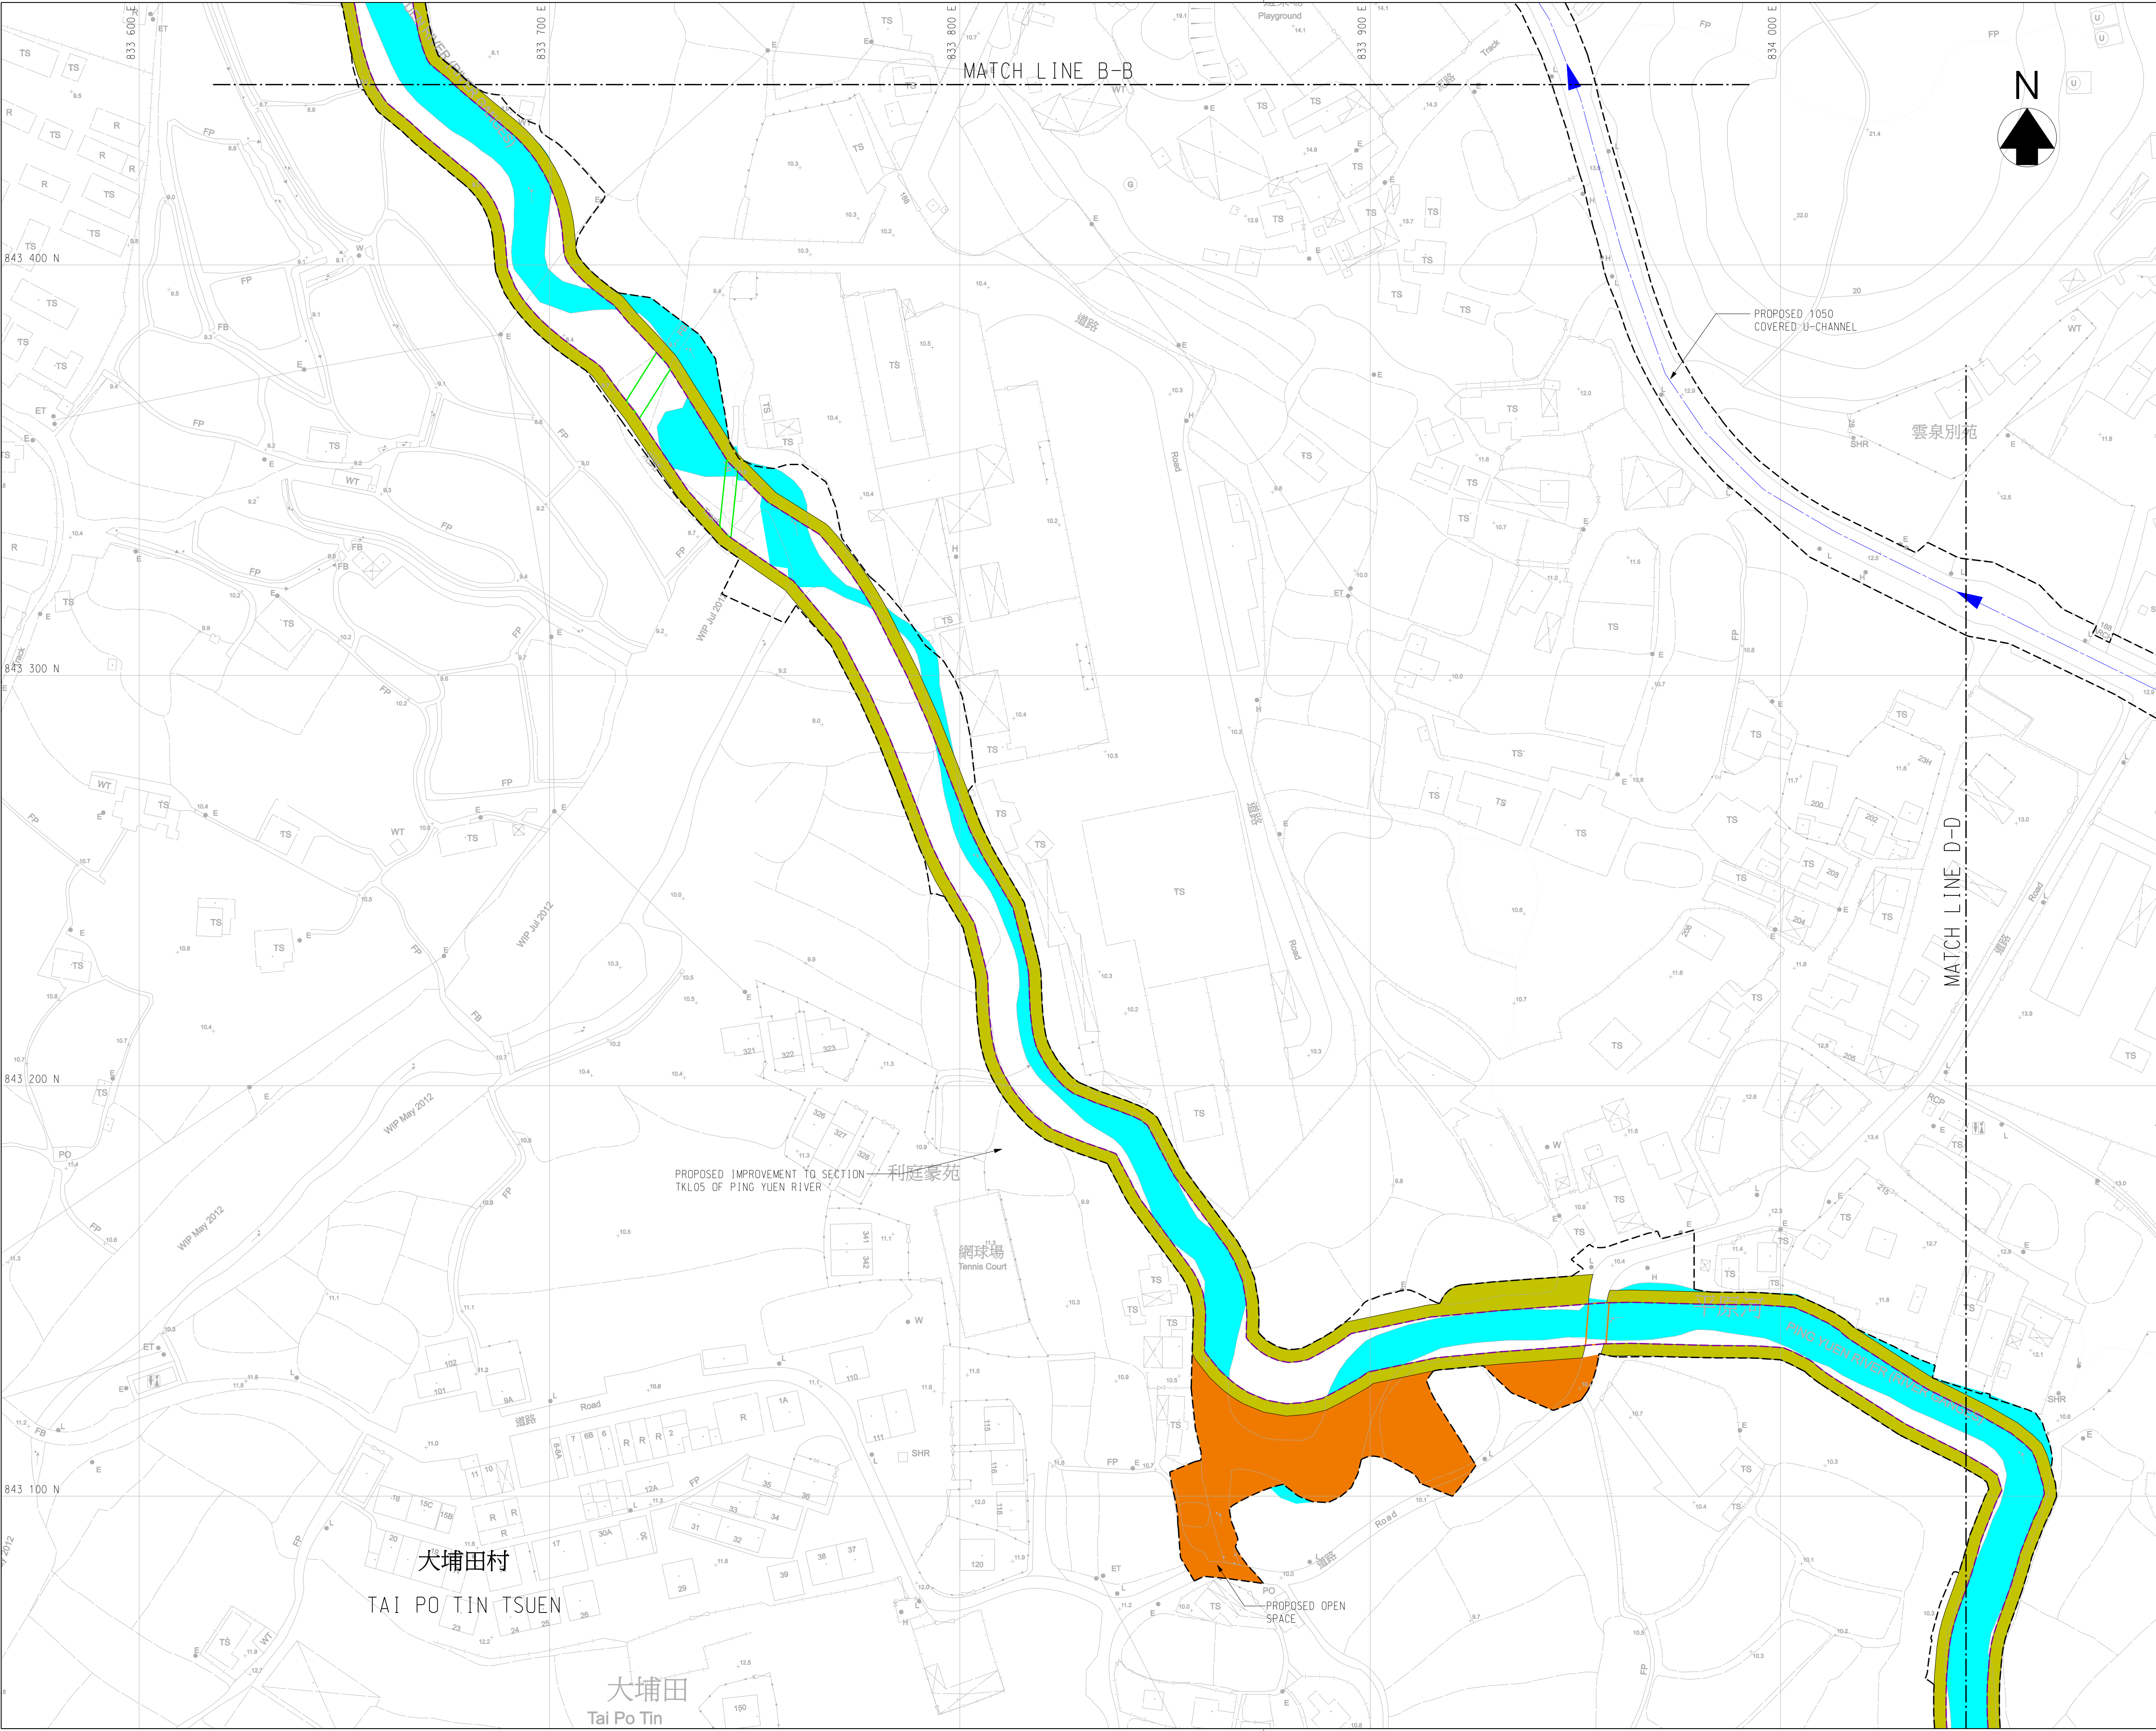

© Copyright by Binnies Hong Kong Limited

LEGEND:

- PROJECT BOUNDARY
- PROPOSED VEHICULAR CROSSING
- PROPOSED FOOTWAY CROSSING
- PROPOSED DRAINAGE PIPE
- PROPOSED U-CHANNEL/ RECTANGULAR CHANNEL
- EXISTING WATERCOURSE RIVER TKL05
- EXISTING WATERCOURSE RIVER TKL04
- PROPOSED RIVER ALIGNMENT
- PROPOSED WOODLAND
- PROPOSED WETLAND
- PROPOSED OPEN SPACE
- PROPOSED PUBLIC ACCESS AND TREE PLANTING AREA

Revision	Date	Description		Initial
	Designed	Checked	Drawn	Checked
Initial	-	-	-	-
Date	12/21	12/21	12/21	12/21
Approved				

Contract no.
CE 89/2017 (DS)

Project title
DRAINAGE IMPROVEMENT WORKS
IN TA KWU LING -
INVESTIGATION, DESIGN & CONSTRUCTION


Drawing title
PROPOSED DRAINAGE
IMPROVEMENT WORKS
AT TA KWU LING
(SHEET 3 OF 8)

Drawing no.
Figure 2.19 C

Scale
A1 1 : 750
A3 1 : 1500

香港特別行政區政府渠務署
THE GOVERNMENT OF THE
HONG KONG
SPECIAL ADMINISTRATIVE REGION
DRAINAGE SERVICES DEPARTMENT

binnies
BINNIES HONG KONG LIMITED
賓尼士工程顧問有限公司

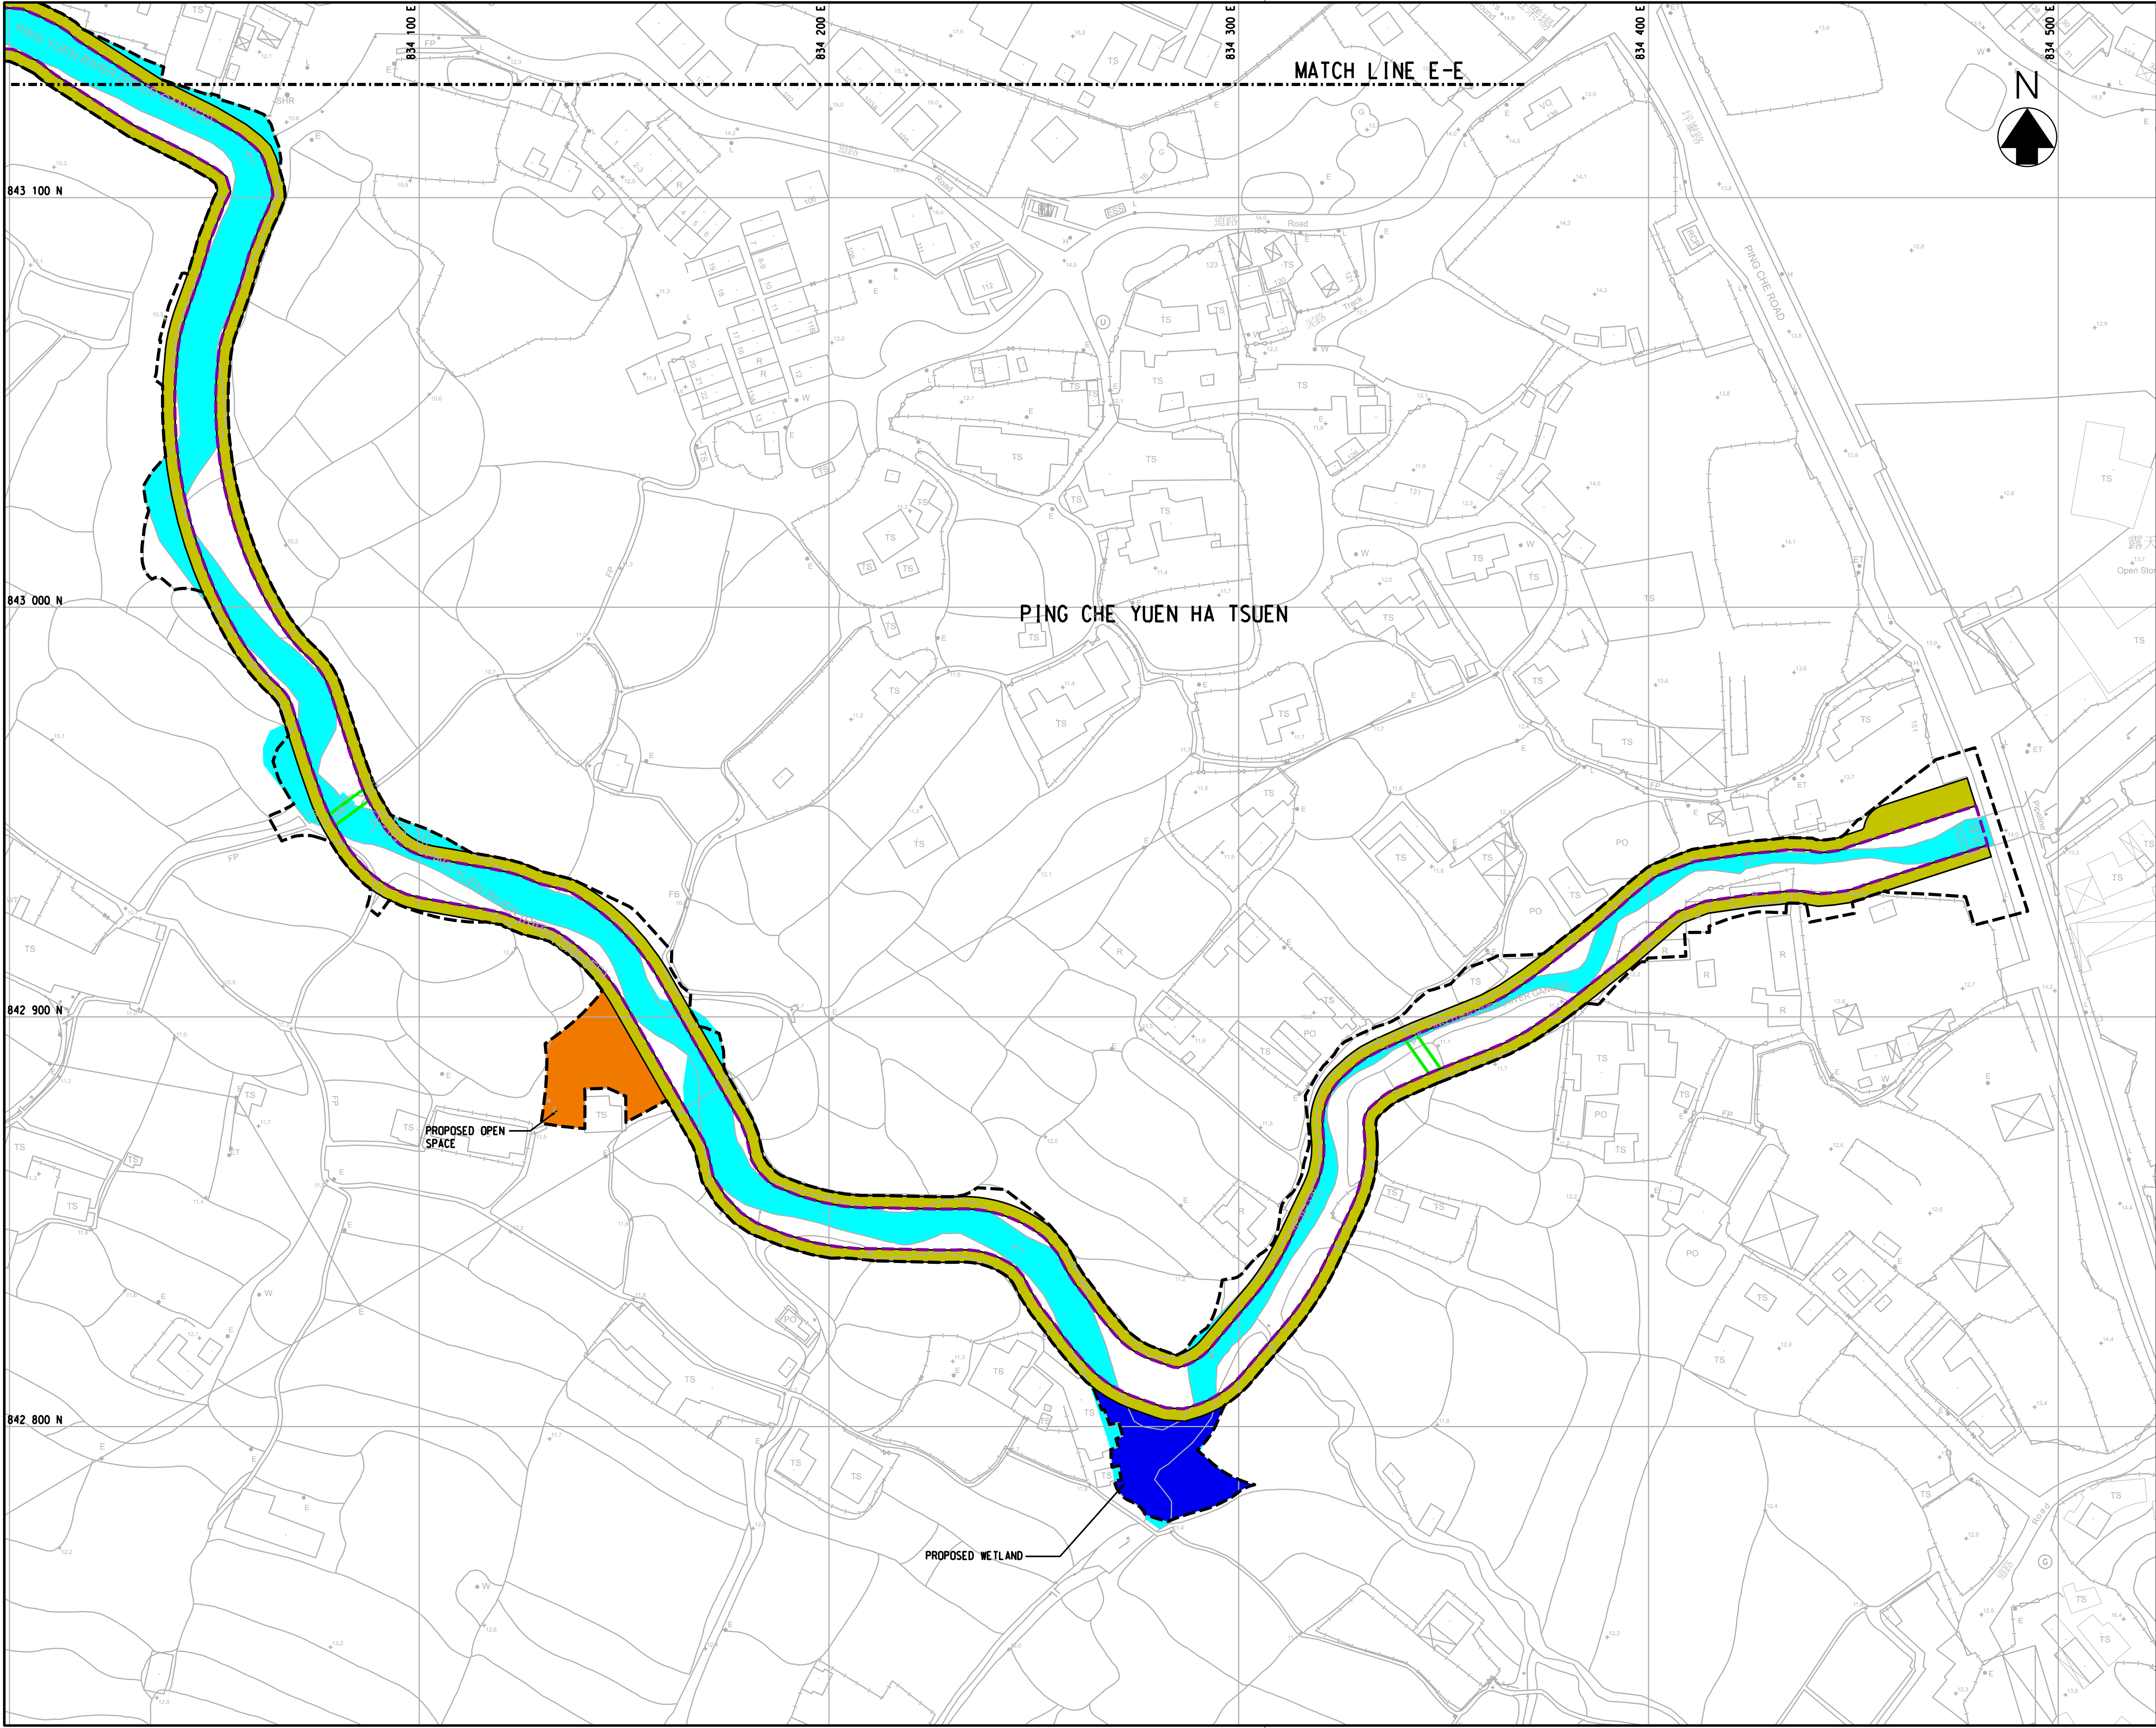

Copyright by Binnies Hong Kong Limited

LEGEND:

- PROJECT BOUNDARY
- PROPOSED VEHICULAR CROSSING
- PROPOSED FOOTWAY CROSSING
- PROPOSED DRAINAGE PIPE
- PROPOSED U-CHANNEL/ RECTANGULAR CHANNEL
- EXISTING WATERCOURSE RIVER TKLO5
- EXISTING WATERCOURSE RIVER TKLO4
- PROPOSED RIVER ALIGNMENT
- PROPOSED WOODLAND
- PROPOSED WETLAND
- PROPOSED OPEN SPACE
- PROPOSED PUBLIC ACCESS AND TREE PLANTING AREA

Revision	Date	Description			Initial
	Designed	Checked	Drawn	Checked	
Initial	-	-	-	-	-
Date	12/21	12/21	12/21	12/21	12/21

Approved

Contract no.
CE 89/2017 (DS)

Project title
DRAINAGE IMPROVEMENT WORKS
IN TA KWU LING -
INVESTIGATION, DESIGN & CONSTRUCTION

Drawing title
**PROPOSED DRAINAGE
IMPROVEMENT WORKS
AT TA KWU LING
(SHEET 4 OF 8)**

Drawing no.
Figure 2.19 D

Revision
-

Scale
A1 1 : 750
A3 1 : 1500


香港特別行政區政府渠務署
THE GOVERNMENT OF THE
HONG KONG
SPECIAL ADMINISTRATIVE REGION
DRAINAGE SERVICES DEPARTMENT

binnies

BINNIES HONG KONG LIMITED
賓尼斯工程顧問有限公司

Plot Date = 2022/5/17

CAD Filename = Y:\Daily Work\20220516A\DGN\2021207E\FIGURE 2.14.dgn

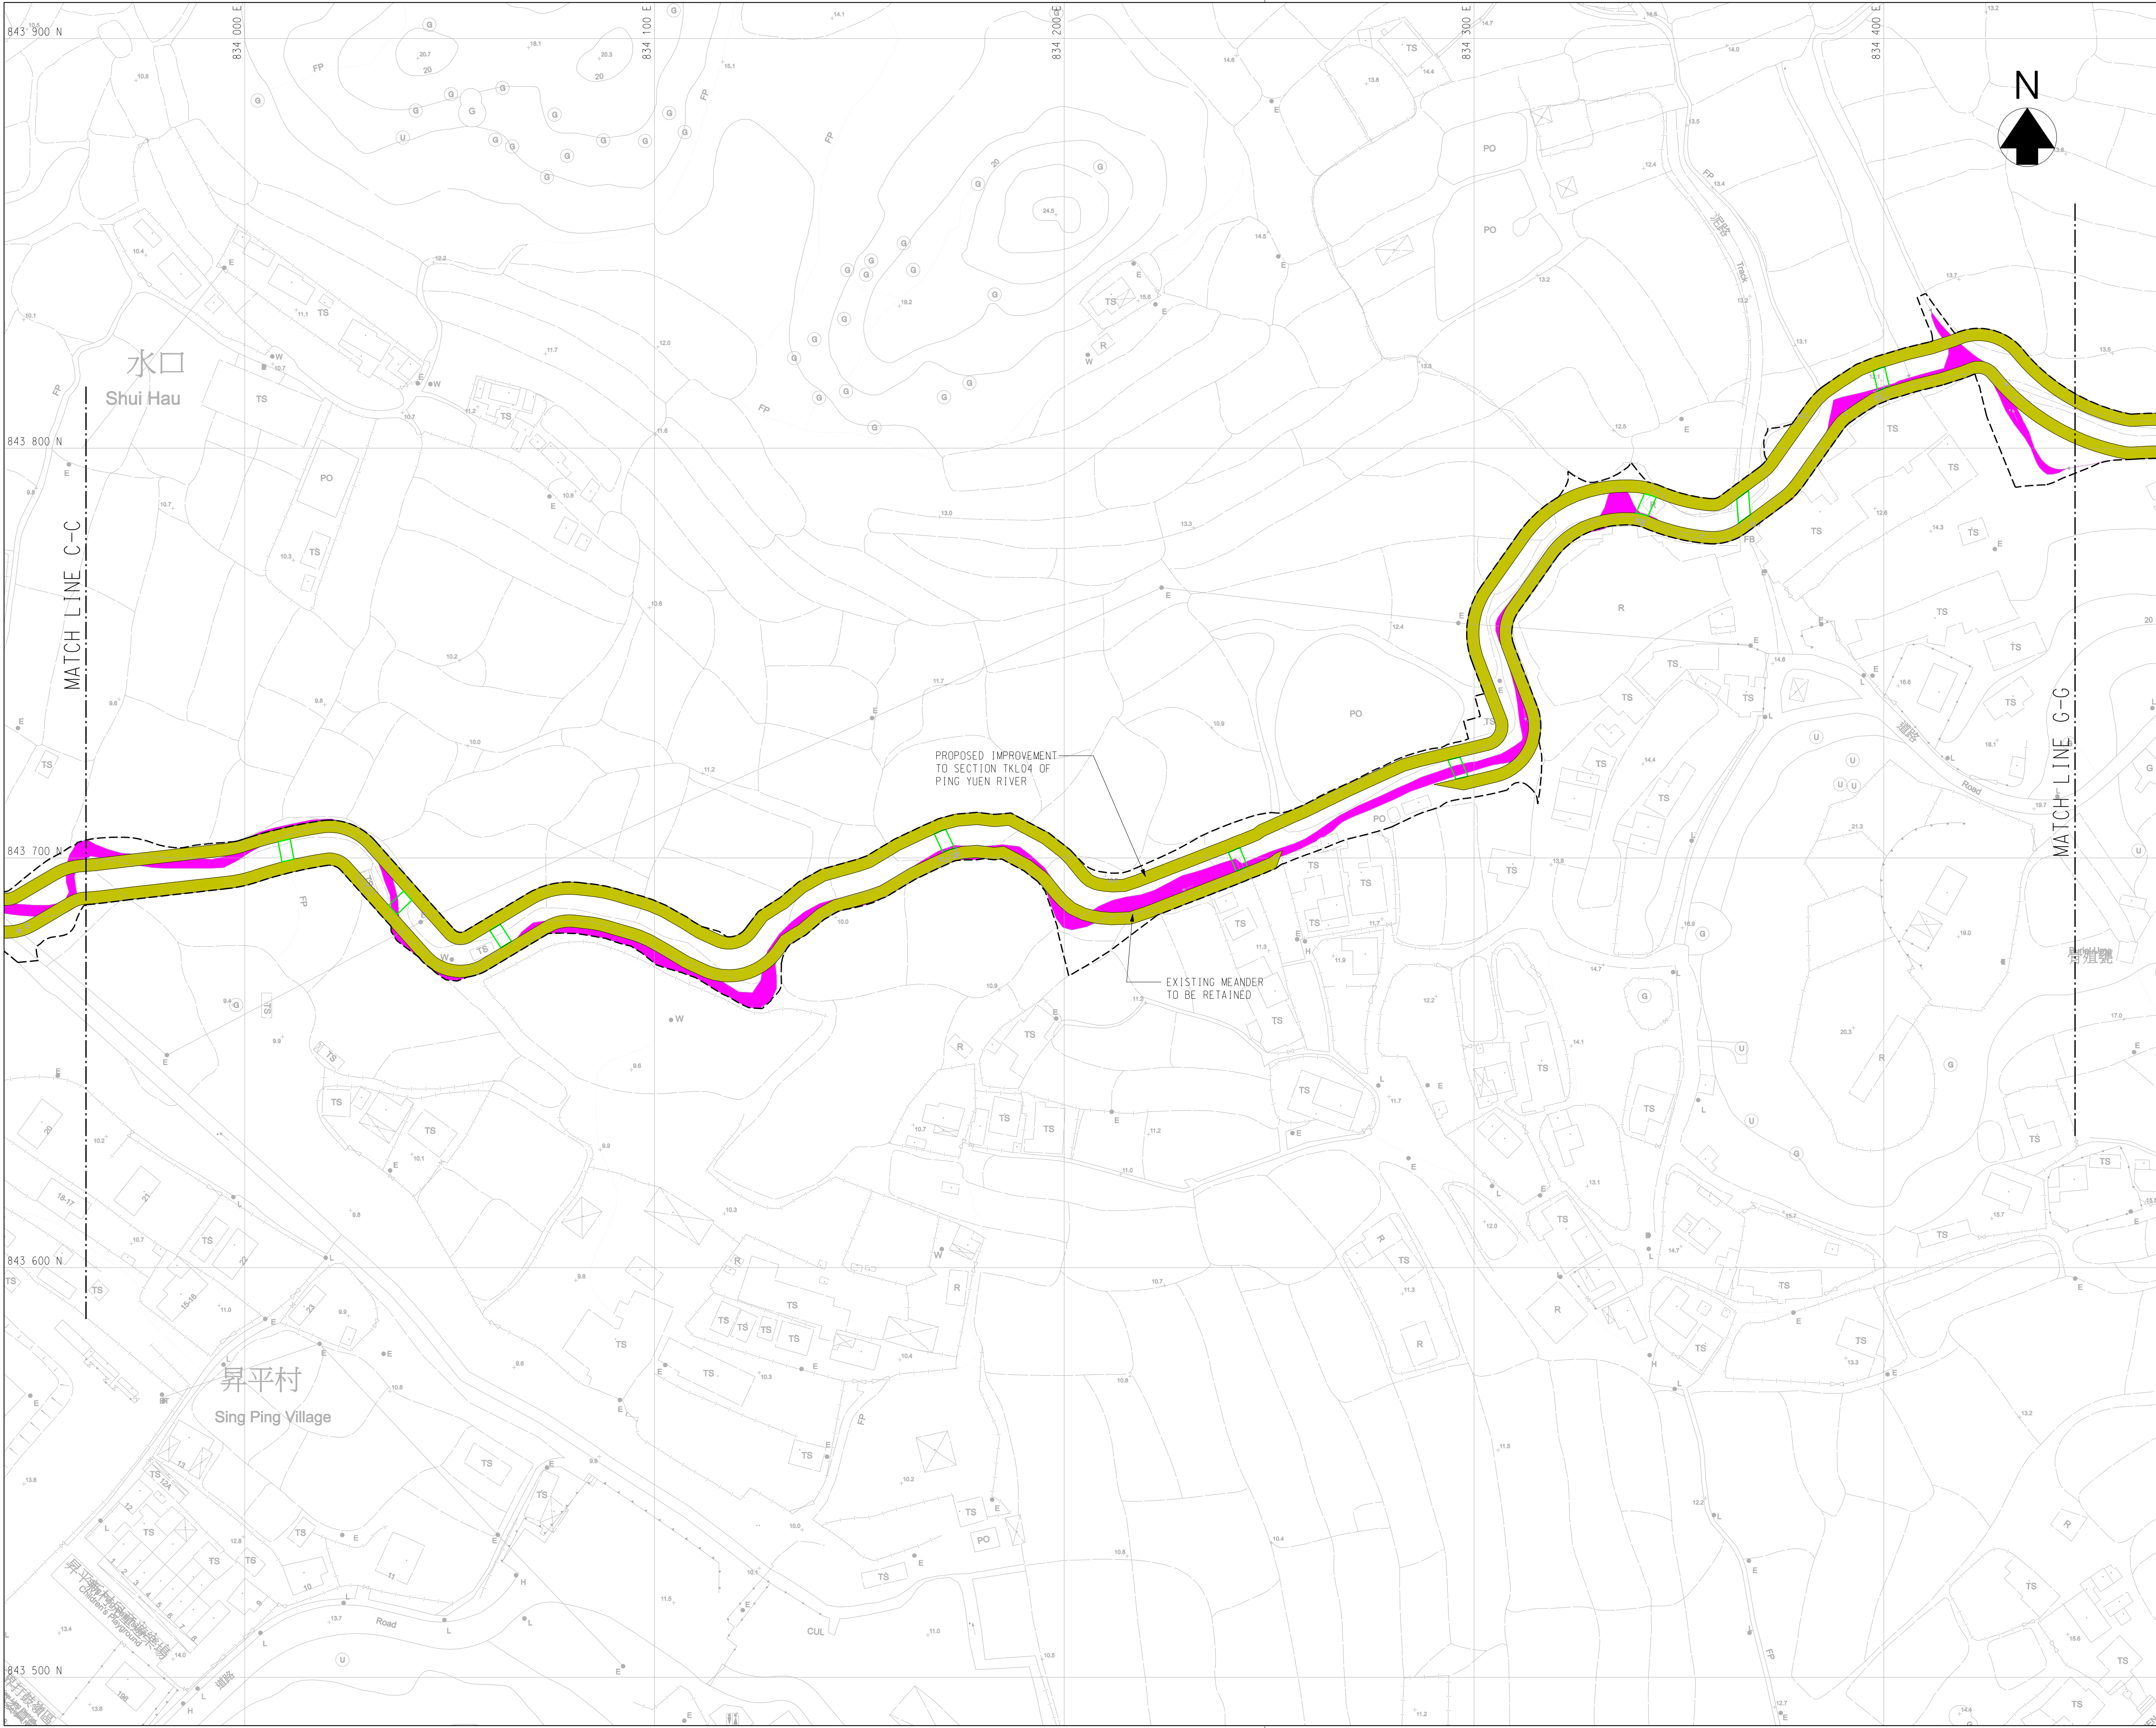

© Copyright by Binnies Hong Kong Limited

LEGEND:

- PROJECT BOUNDARY
- PROPOSED VEHICULAR CROSSING
- PROPOSED FOOTWAY CROSSING
- PROPOSED DRAINAGE PIPE
- PROPOSED U-CHANNEL/ RECTANGULAR CHANNEL
- EXISTING WATERCOURSE RIVER TKL05
- EXISTING WATERCOURSE RIVER TKL04
- PROPOSED RIVER ALIGNMENT
- PROPOSED WOODLAND
- PROPOSED WETLAND
- PROPOSED OPEN SPACE
- PROPOSED PUBLIC ACCESS AND TREE PLANTING AREA

Revision	Date	Description	Initial
	Designed	Checked	Drawn
Initial	-	-	-
Date	12/21	12/21	12/21
Approved			

Contract no.

CE 89/2017 (DS)

Project title

DRAINAGE IMPROVEMENT WORKS
IN TA KWU LING –
INVESTIGATION, DESIGN & CONSTRUCTION

Drawing title

PROPOSED DRAINAGE
IMPROVEMENT WORKS
AT TA KWU LING
(SHEET 5 OF 8)

Drawing no.


Figure 2.19 E

Scale

A1 1 : 750
A3 1 : 1500

香港特別行政區政府渠務署
THE GOVERNMENT OF THE
HONG KONG
SPECIAL ADMINISTRATIVE REGION
DRAINAGE SERVICES DEPARTMENT

binnies
BINNIES HONG KONG LIMITED
賓尼士工程顧問有限公司

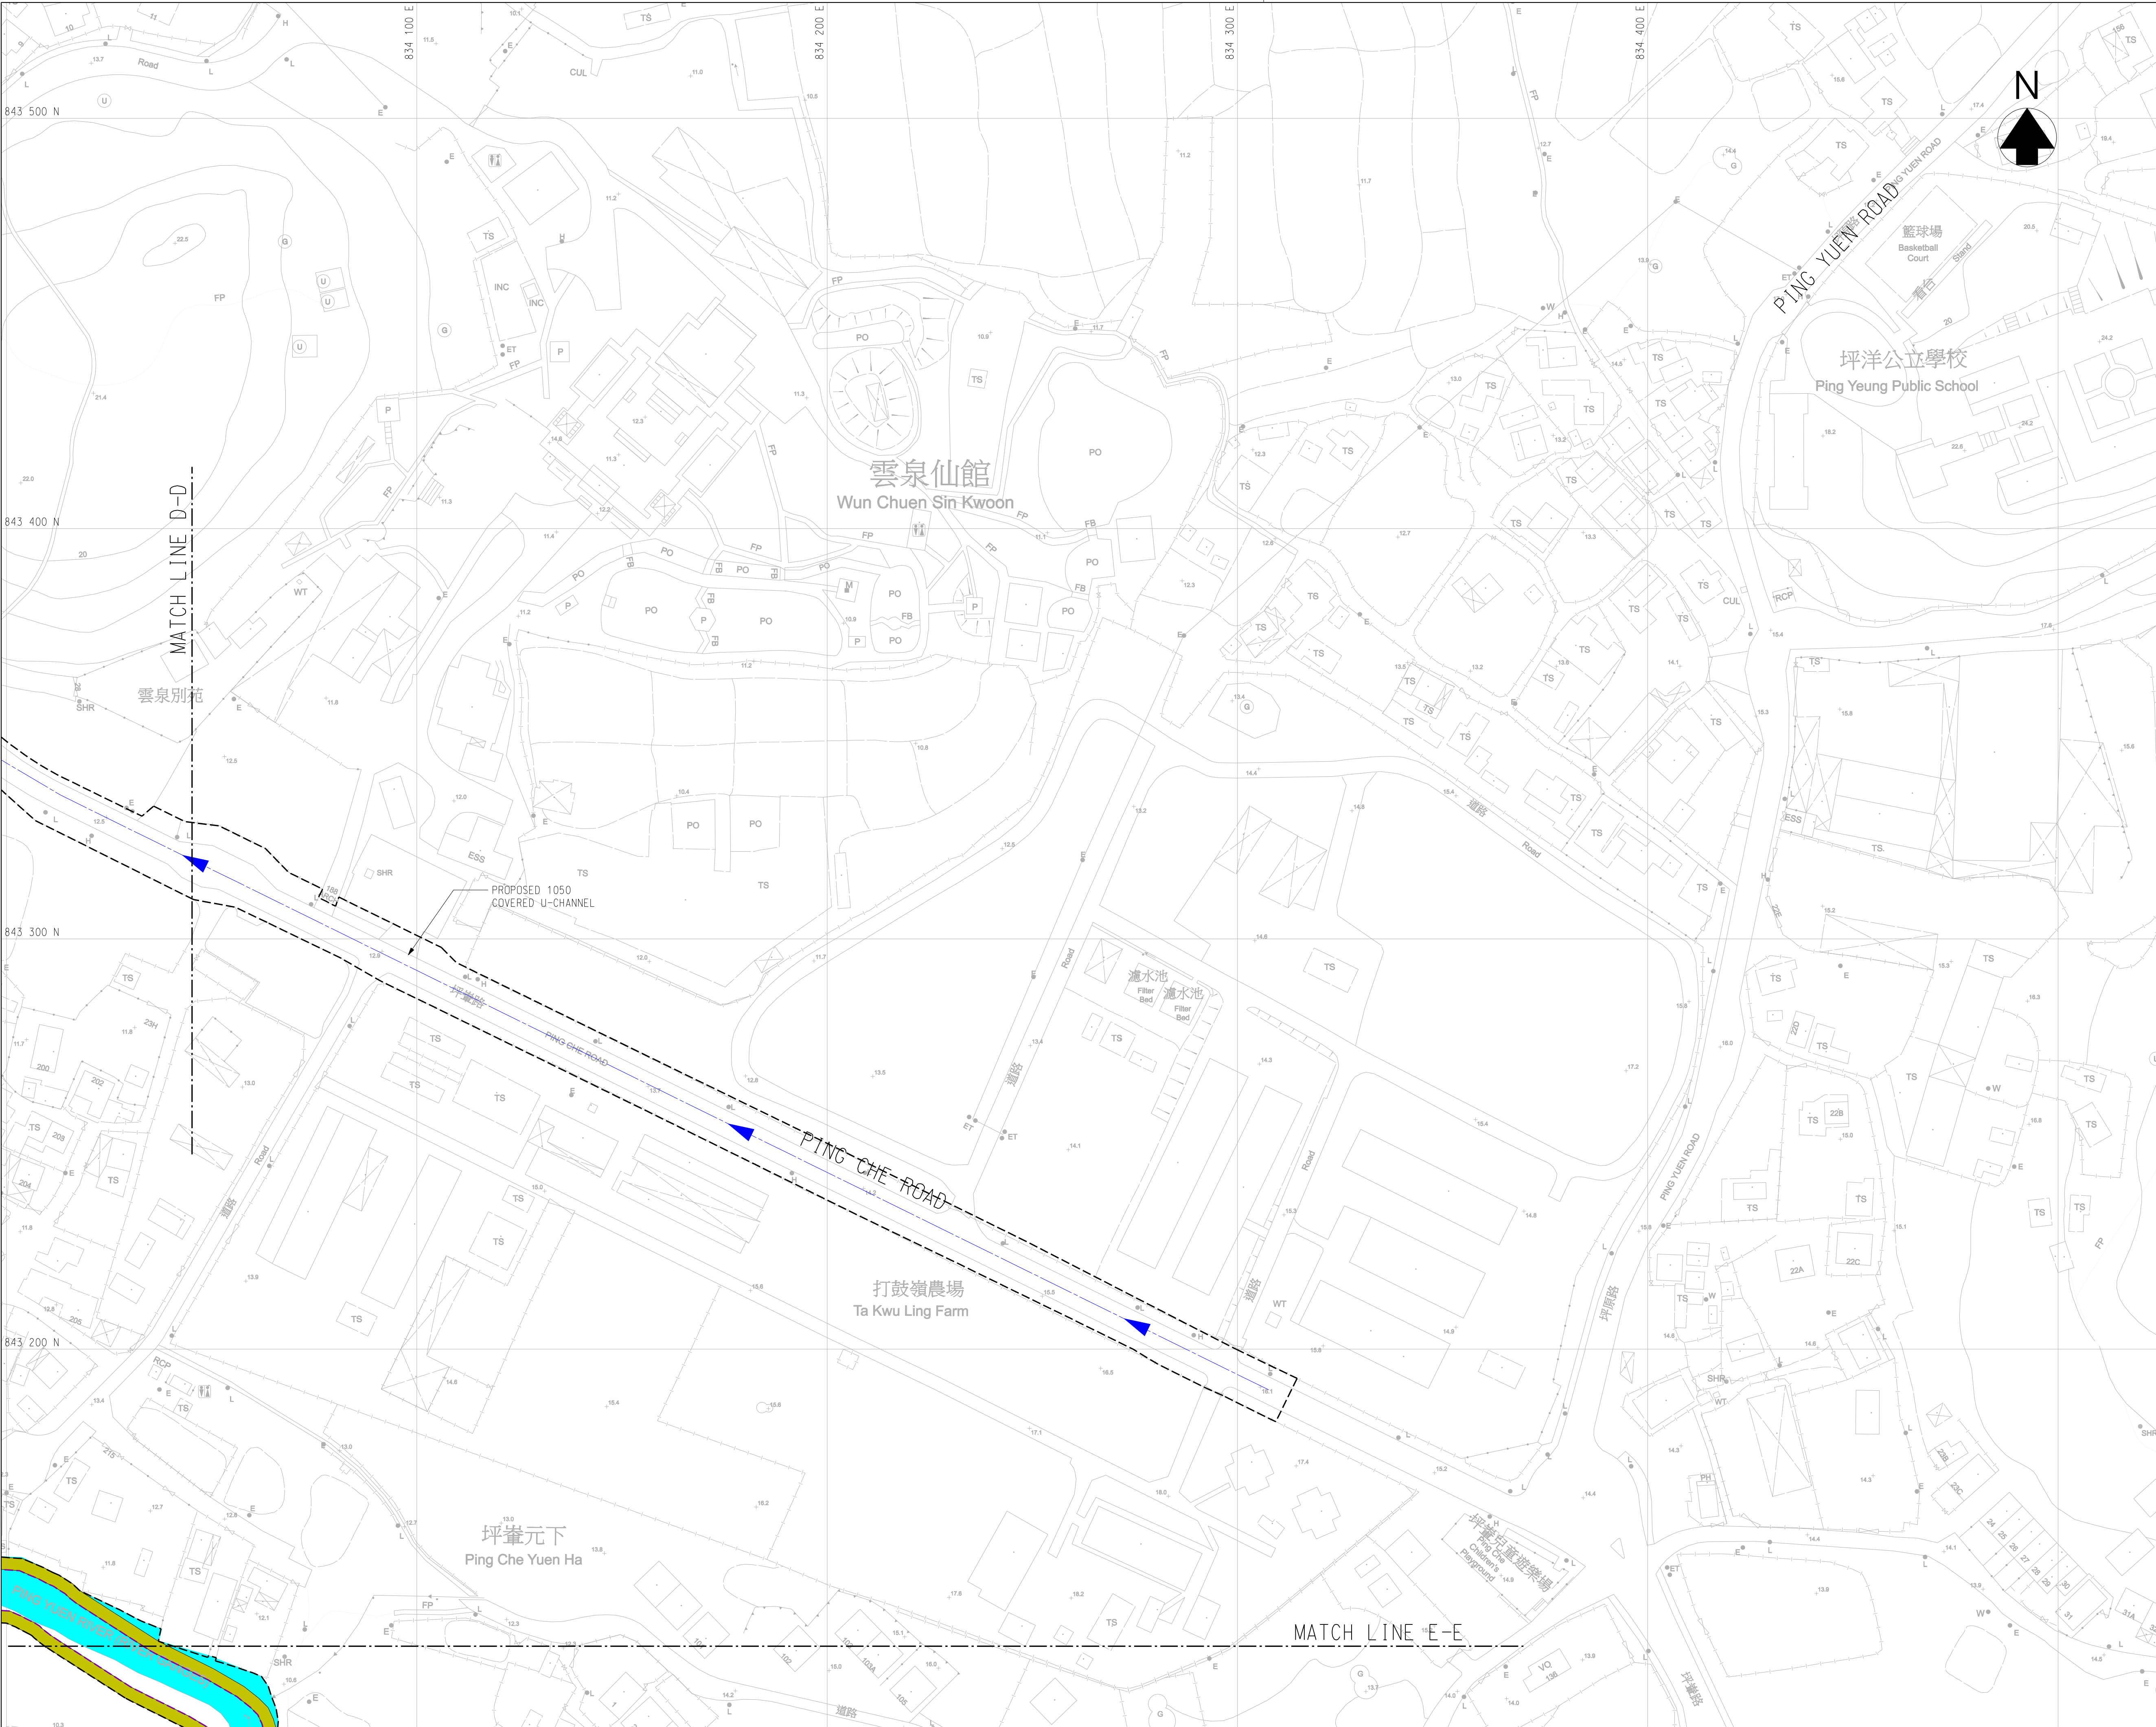

© Copyright by Binnies Hong Kong Limited

LEGEND:

PROJECT BOUNDARY

PROPOSED VEHICULAR CROSSING

PROPOSED FOOTWAY CROSSING

PROPOSED DRAINAGE PIPE

PROPOSED U-CHANNEL/
RECTANGULAR CHANNEL

EXISTING WATERCOURSE
RIVER TKL05

EXISTING WATERCOURSE
RIVER TKL04

PROPOSED RIVER ALIGNMENT


PROPOSED WOODLAND

PROPOSED WETLAND

PROPOSED OPEN SPACE

PROPOSED PUBLIC ACCESS
AND TREE PLANTING AREA

Revision	Date	Description		Initial
	Designed	Checked	Drawn	Checked
Initial	-	-	-	-
Date	12/21	12/21	12/21	12/21
Approved				
Contract no. CE 89/2017 (DS)				
Project title DRAINAGE IMPROVEMENT WORKS IN TA KWU LING - INVESTIGATION, DESIGN & CONSTRUCTION				
Drawing title PROPOSED DRAINAGE IMPROVEMENT WORKS AT TA KWU LING (SHEET 6 OF 8)				
Drawing no. Figure 2.19 F				Revision -
Scale A1 1 : 750 A3 1 : 1500				
<div><div></div><div>香港特別行政區政府渠務署 THE GOVERNMENT OF THE HONG KONG SPECIAL ADMINISTRATIVE REGION DRAINAGE SERVICES DEPARTMENT</div></div> <div><div><div></div></div><div>binnies</div><div>BINNIES HONG KONG LIMITED 賓尼士工程顧問有限公司</div></div>				

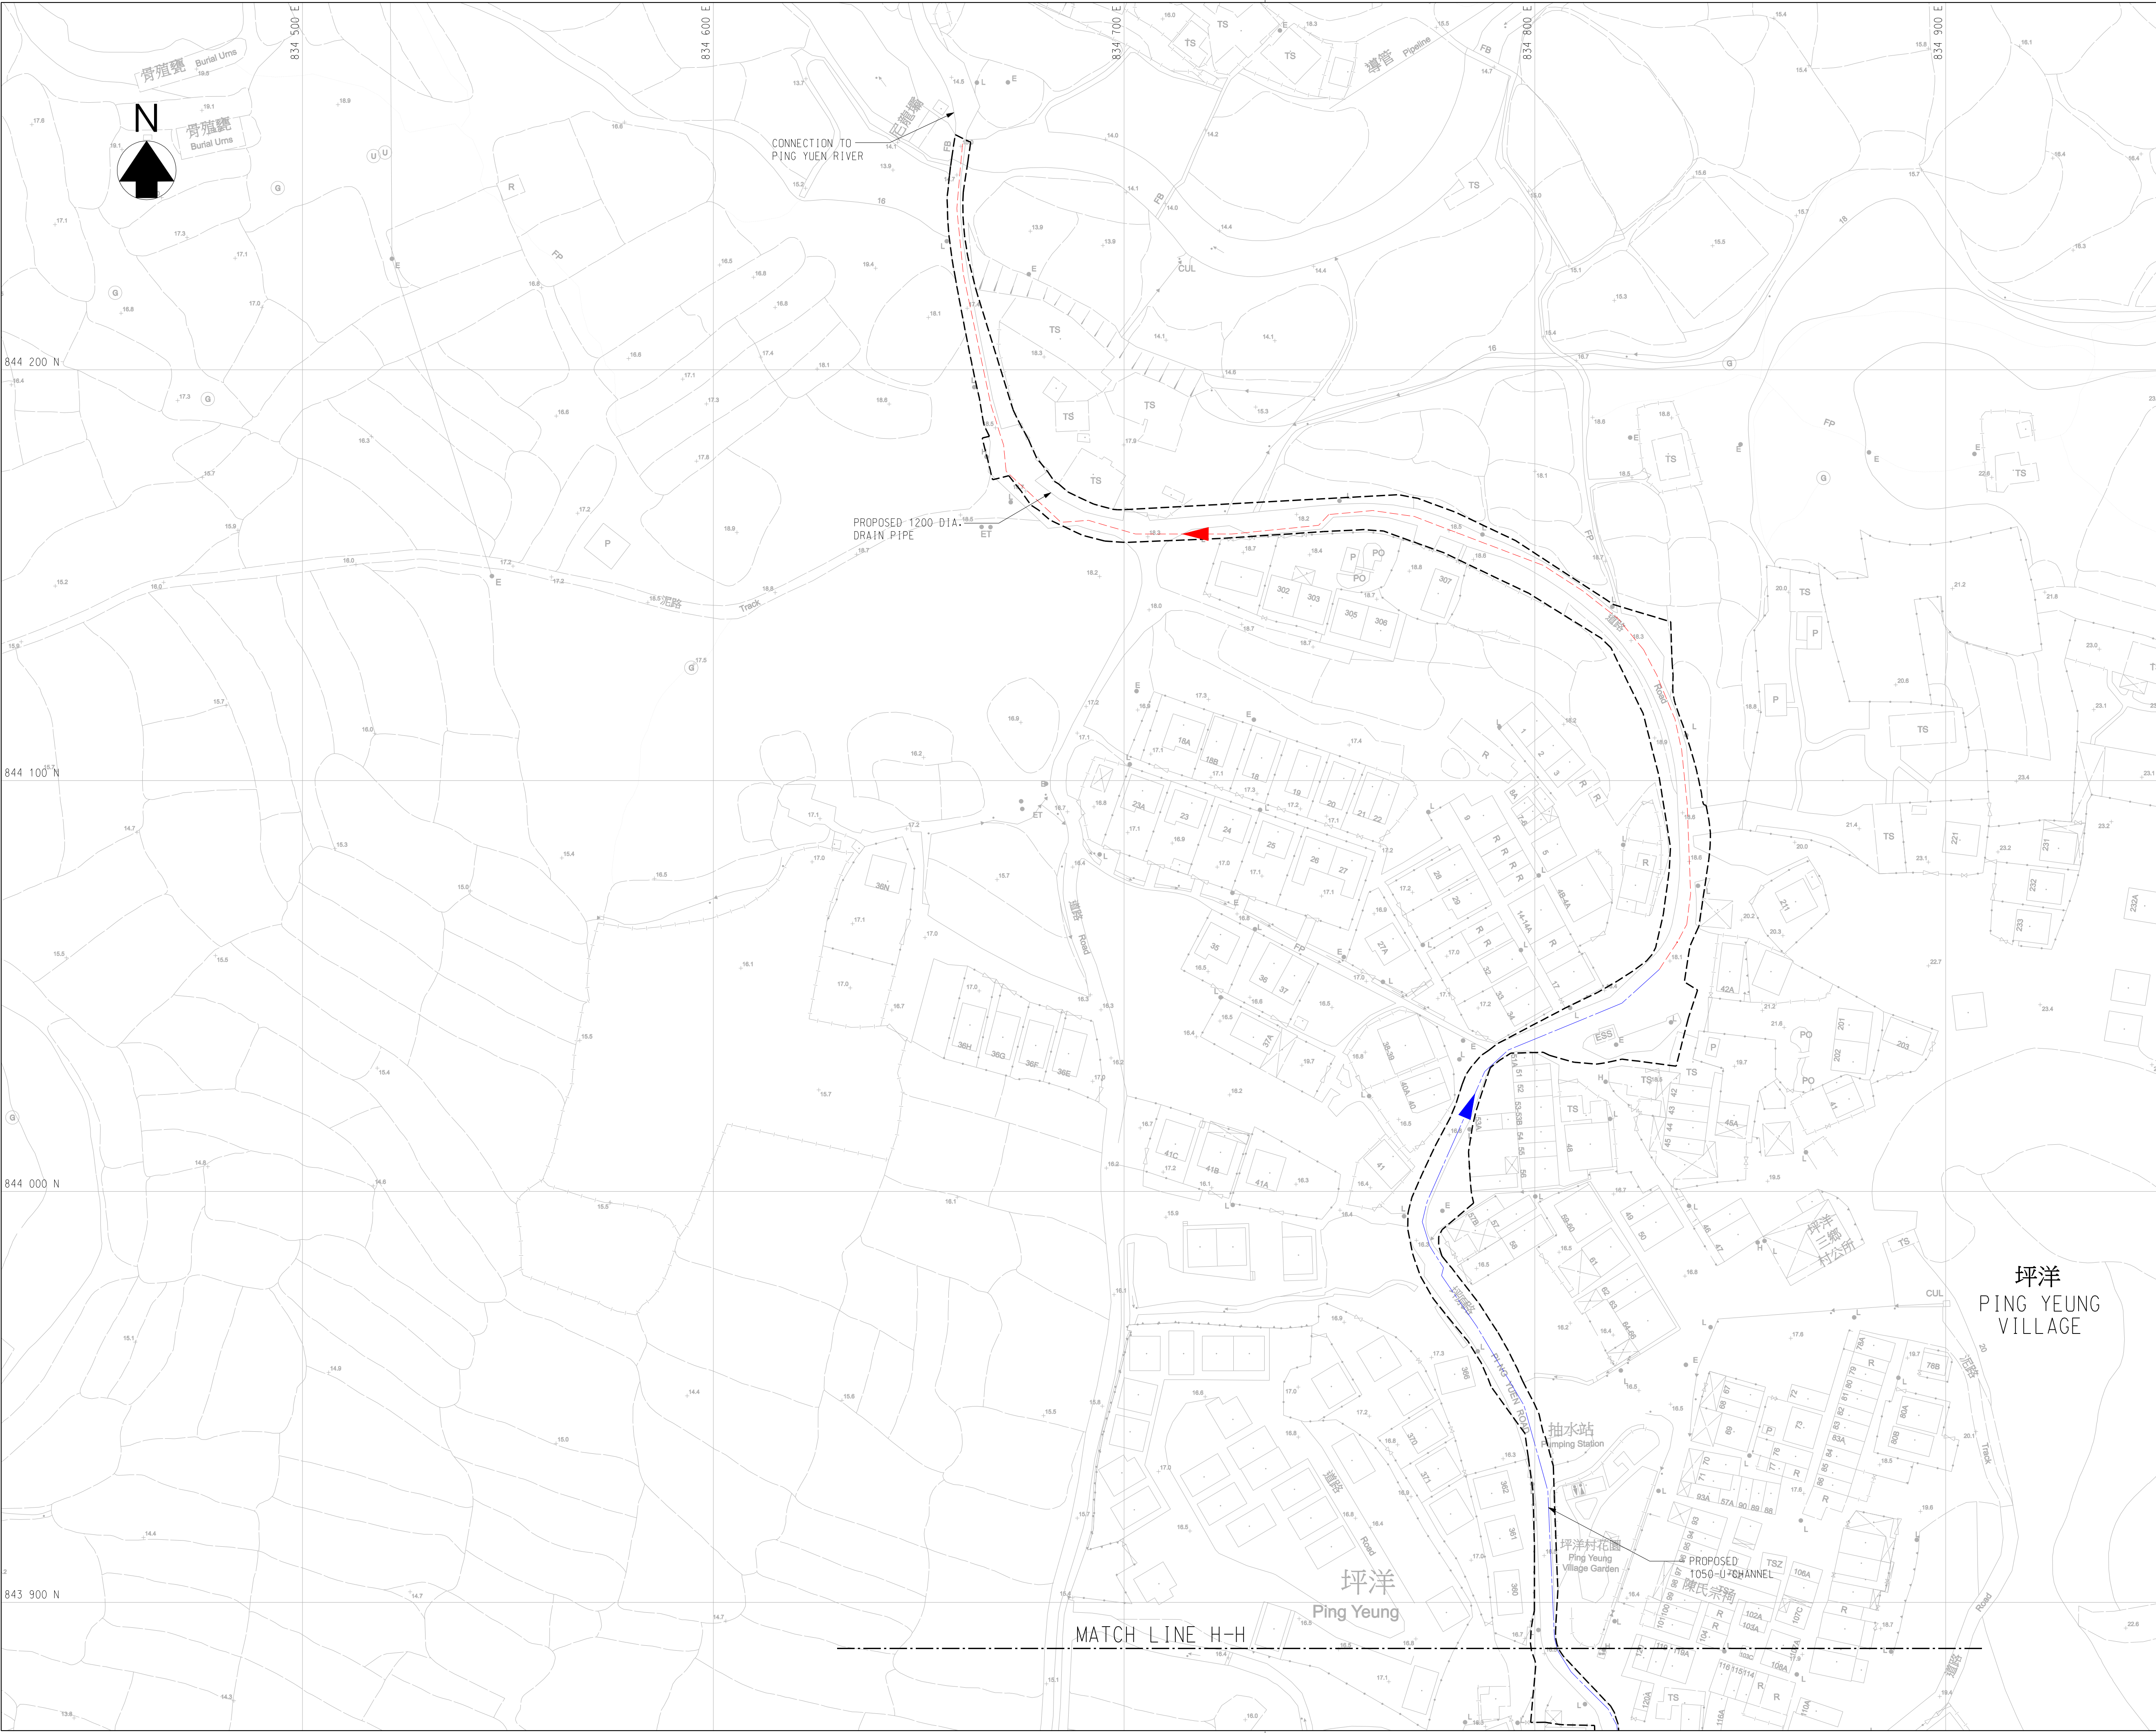

- © Copyright by Binnies Hong Kong Limited
- LEGEND:**
- PROJECT BOUNDARY
 - PROPOSED VEHICULAR CROSSING
 - PROPOSED FOOTWAY CROSSING
 - PROPOSED DRAINAGE PIPE
 - PROPOSED U-CHANNEL/ RECTANGULAR CHANNEL
 - EXISTING WATERCOURSE RIVER TKLO5
 - EXISTING WATERCOURSE RIVER TKLO4
 - PROPOSED RIVER ALIGNMENT
 - PROPOSED WOODLAND
 - PROPOSED WETLAND
 - PROPOSED OPEN SPACE
 - PROPOSED PUBLIC ACCESS AND TREE PLANTING AREA

Revision	Date	Description		Initial
	Designed	Checked	Drawn	Checked
Initial	-	-	-	-
Date	12/21	12/21	12/21	12/21
Approved				

Contract no.
CE 89/2017 (DS)

Project title
DRAINAGE IMPROVEMENT WORKS
IN TA KWU LING -
INVESTIGATION, DESIGN & CONSTRUCTION

Drawing title
PROPOSED DRAINAGE
IMPROVEMENT WORKS
AT TA KWU LING
(SHEET 7 OF 8)

Drawing no.
Figure 2.19 G

Revision
-

Scale
A1 1 : 750
A3 1 : 1500

 香港特別行政區政府渠務署
THE GOVERNMENT OF THE
HONG KONG
SPECIAL ADMINISTRATIVE REGION
DRAINAGE SERVICES DEPARTMENT


BINNIES HONG KONG LIMITED
賓尼士工程顧問有限公司

