
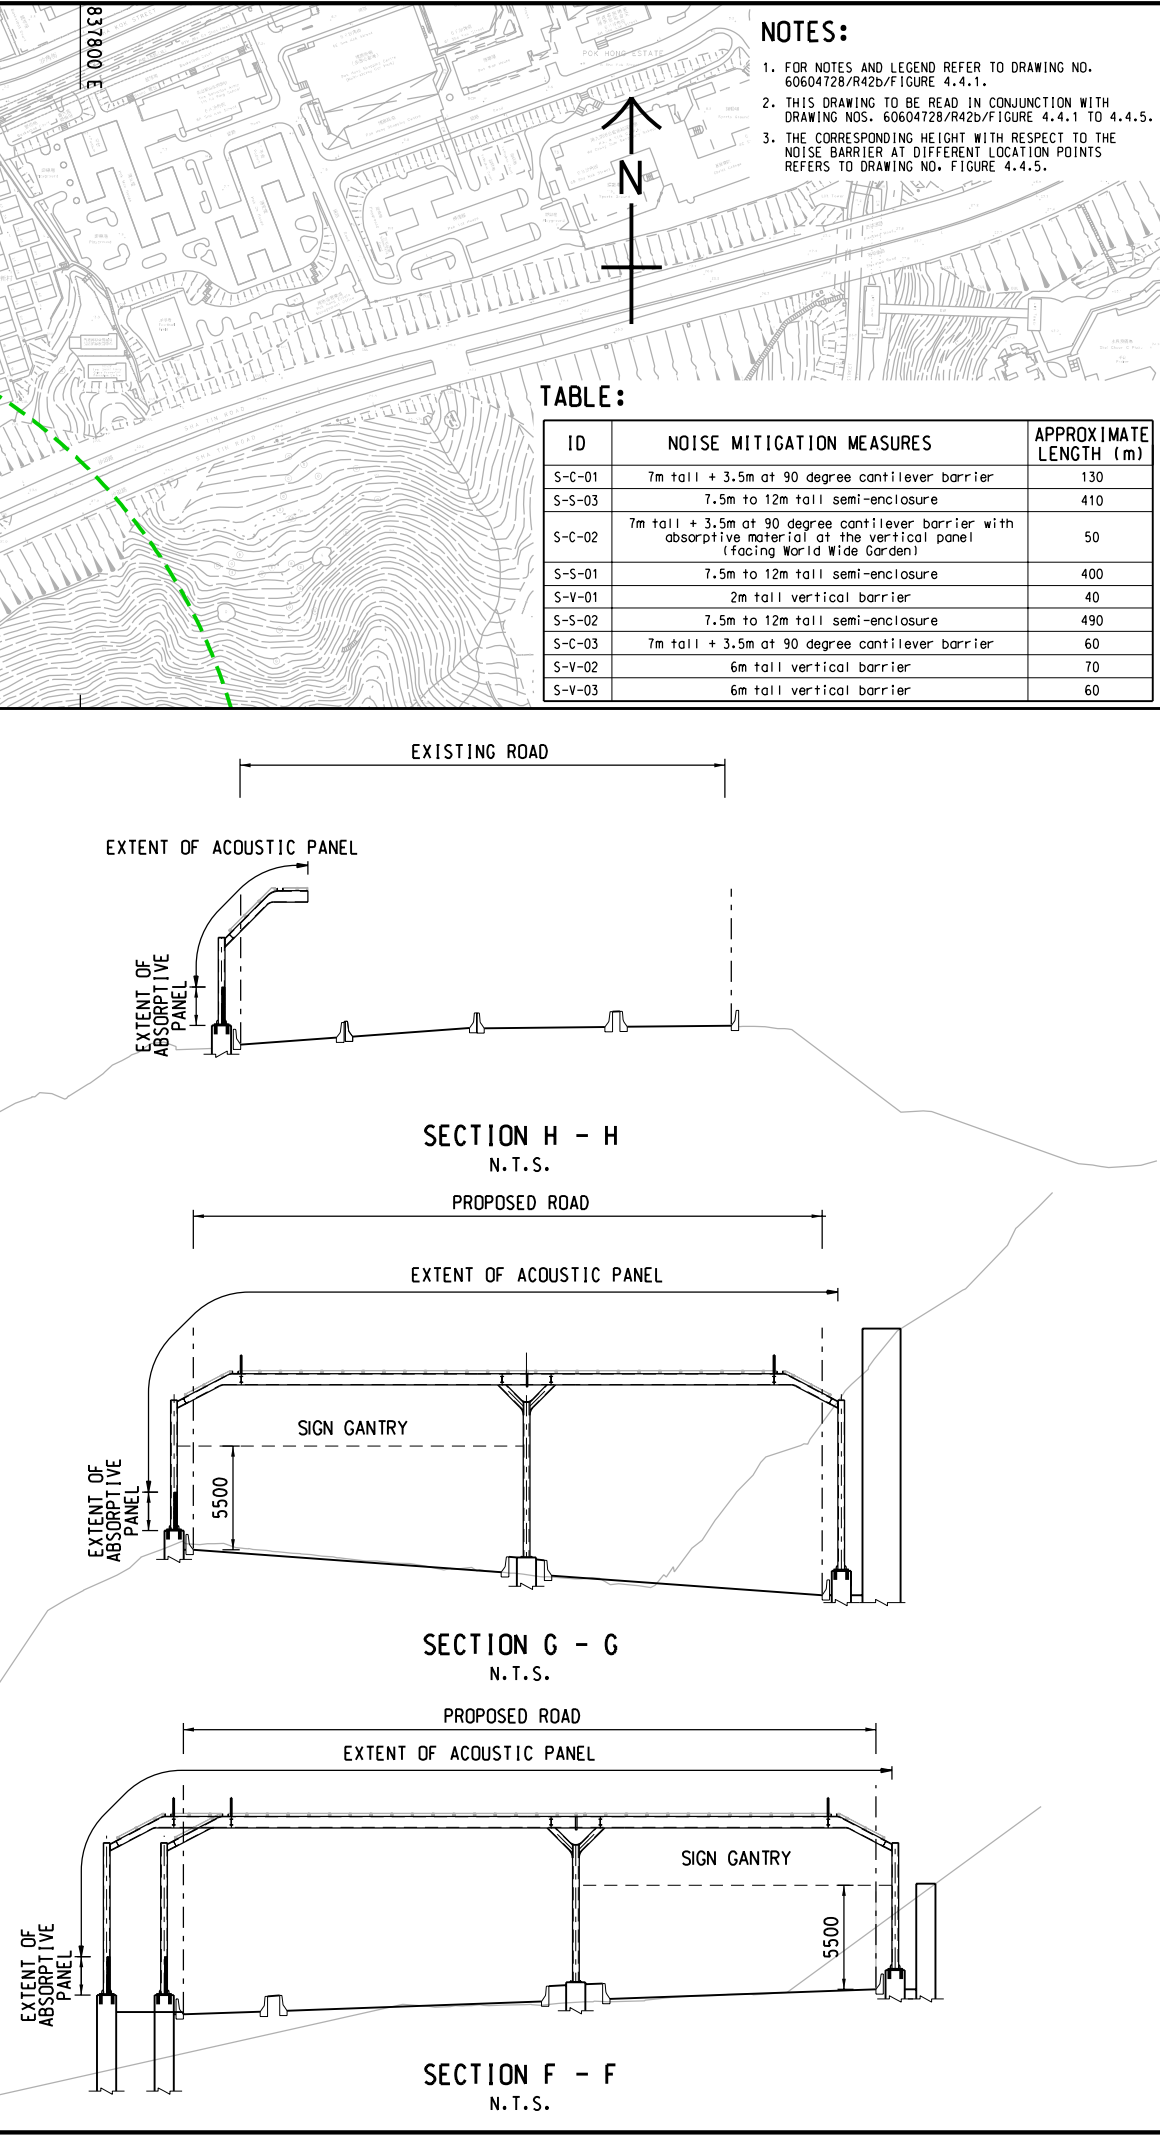


ISO A1 594mm x 841mm
Approved:
Checked:
Designer:
Project Management Initials:
2022/7/19
PLOT FILE BY: ZHLZ
PATH: P:\PROJECTS\60604728\DRAWING\REPORT\42b\42b_79b.dgn

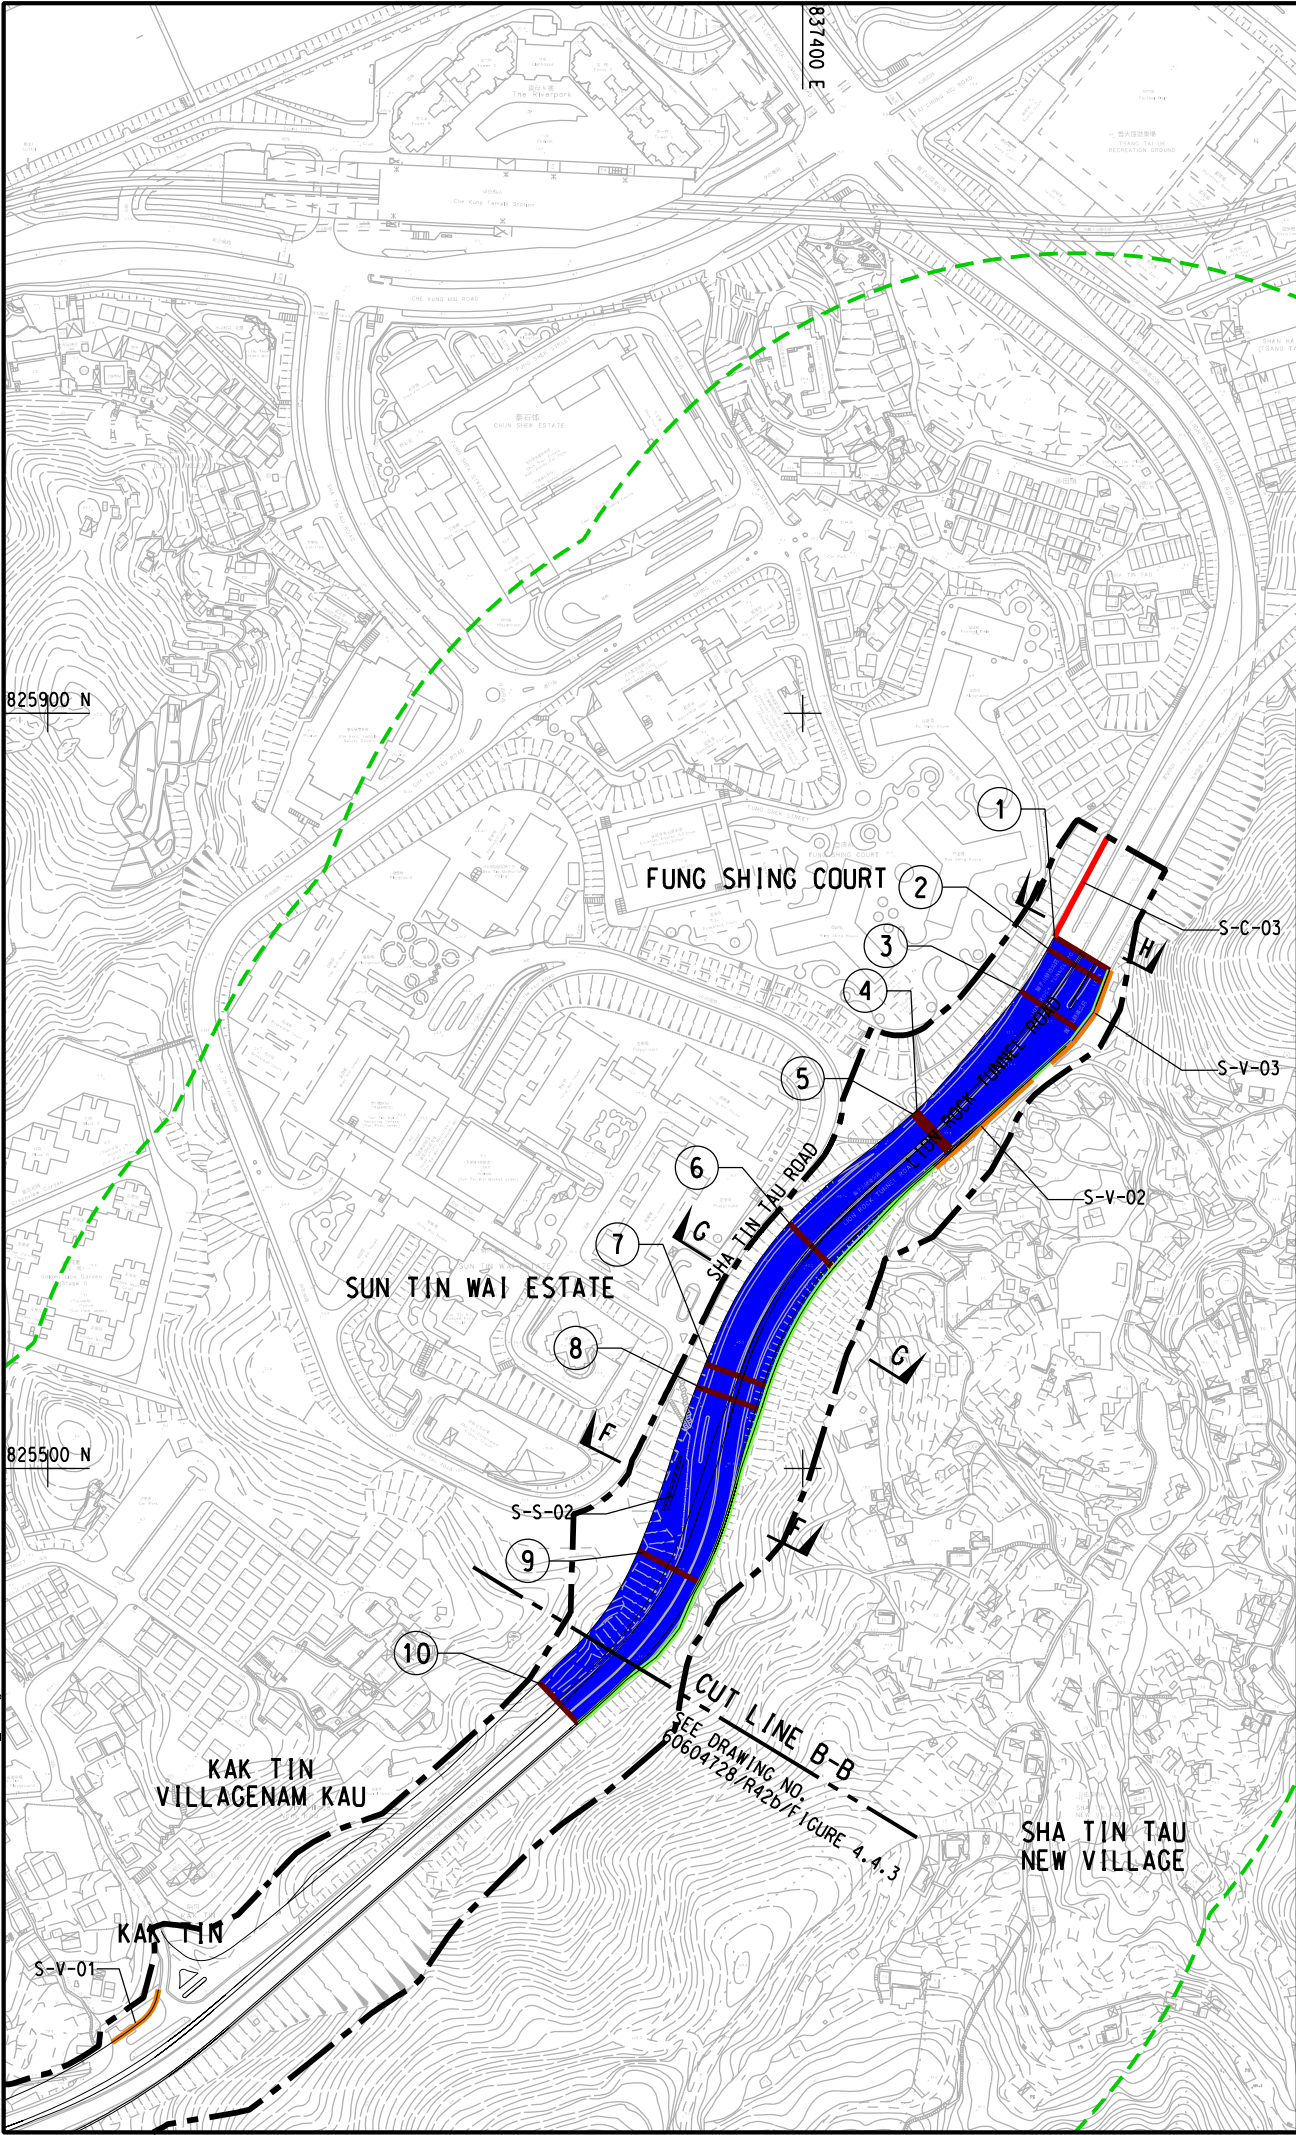

- NOTES:
1. FOR NOTES AND LEGEND REFER TO DRAWING NO. 60604728/R42b/FIGURE 4.4.1.
 2. THIS DRAWING TO BE READ IN CONJUNCTION WITH DRAWING NOS. 60604728/R42b/FIGURE 4.4.1 TO 4.4.5.
 3. THE CORRESPONDING HEIGHT WITH RESPECT TO THE NOISE BARRIER AT DIFFERENT LOCATION POINTS REFERS TO DRAWING NO. FIGURE 4.4.5.

TABLE:


ID	NOISE MITIGATION MEASURES	APPROXIMATE LENGTH (m)
S-C-01	7m tall + 3.5m at 90 degree cantilever barrier	130
S-S-03	7.5m to 12m tall semi-enclosure	410
S-C-02	7m tall + 3.5m at 90 degree cantilever barrier with absorptive material at the vertical panel (facing World Wide Garden)	50
S-S-01	7.5m to 12m tall semi-enclosure	400
S-V-01	2m tall vertical barrier	40
S-S-02	7.5m to 12m tall semi-enclosure	490
S-C-03	7m tall + 3.5m at 90 degree cantilever barrier	60
S-V-02	6m tall vertical barrier	70
S-V-03	6m tall vertical barrier	60

AECOM

PROJECT
項目

**IMPROVEMENT OF
LION ROCK TUNNEL -
INVESTIGATION**

CLIENT
業主

路政署
**HIGHWAYS
DEPARTMENT**

CONSULTANT
工程顧問公司

AECOM Asia Company Ltd.
www.aecom.com

SUB-CONSULTANTS
分判工程顧問公司

ISSUE/REVISION
修訂

NO.	DATE	DESCRIPTION	CHK.

STATUS
狀況

SCALE
比例


DIMENSION UNIT
尺寸單位

A3 1:4000

METRES

KEY PLAN
索引圖

A3 1:200000

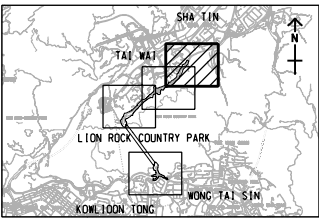

PROJECT NO.
項目編號

60604728

AGREEMENT NO.
協議編號

CE 48/2018(HY)

SHEET TITLE
圖紙名稱

LOCATIONS OF NOISE
MITIGATION MEASURES
(SHATIN)

SHEET NUMBER
圖紙編號

60604728/R42b/FIGURE 4.4.4

SHEET 4 OF 4

This drawing has been prepared for the use of AECOM's client. It may not be used, modified, reproduced or relied upon by third parties, except as agreed by AECOM or as required by law. AECOM accepts no responsibility, and denies any liability whatsoever, to any party that uses or relies on this drawing without AECOM's express written consent. Do not scale this document. All measurements must be obtained from the stated dimensions.