


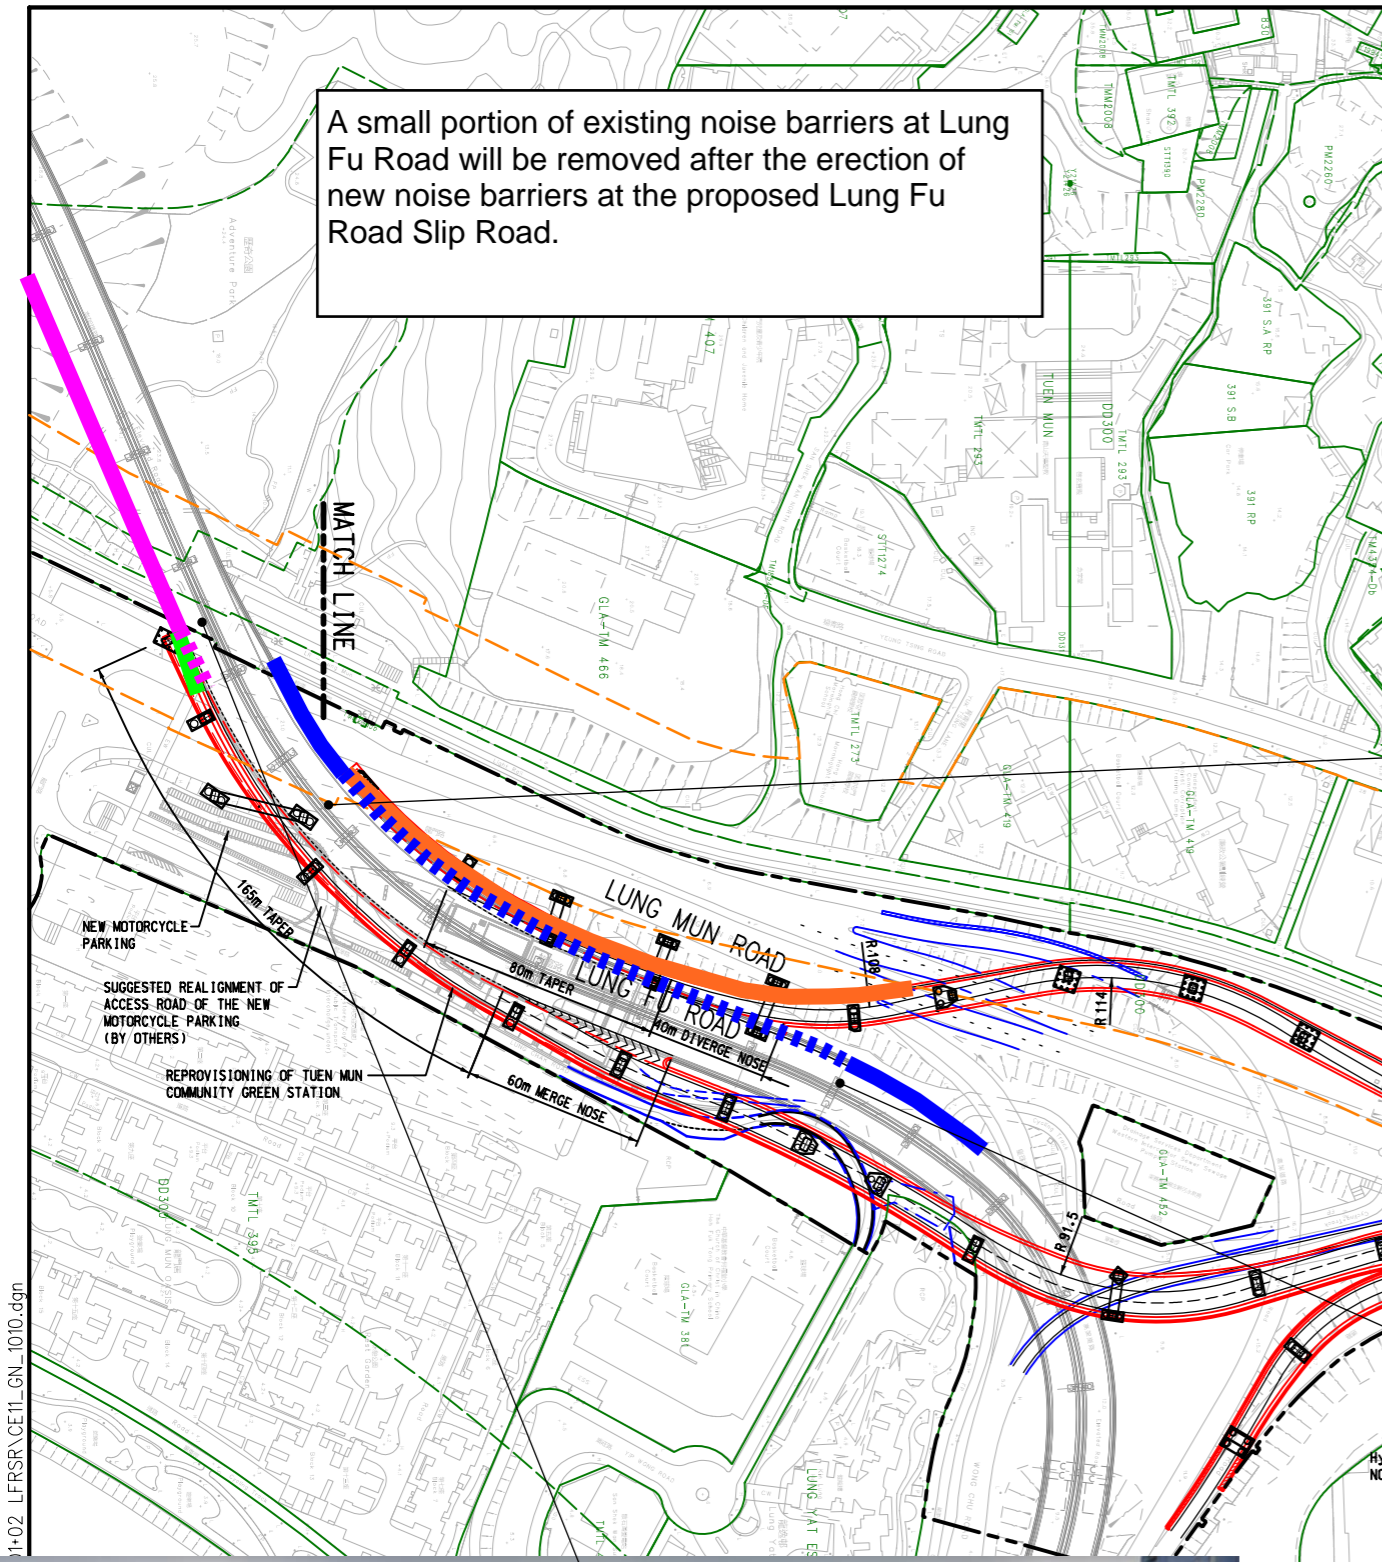

APPENDIX 4.5.2

LOCATIONS OF RE-PROVISIONING NOISE BARRIERS

A small portion of existing noise barriers at Lung Fu Road will be removed after the erection of new noise barriers at the proposed Lung Fu Road Slip Road.



Legend

- Existing 3m Vertical Noise Barrier(s) to be retained
- - - - Existing 3m Vertical Noise Barrier(s) to be removed
- Re-provisioned 3m Vertical Noise Barrier(s) to be installed
- Existing 5m Vertical Noise Barrier(s) to be retained
- - - - Existing 5m Vertical Noise Barrier(s) to be removed
- Re-provisioned 5m Vertical Noise Barrier(s) to be installed

Rev	Description	By	Date
Consultant			
Project title			
AGREEMENT NO. CE 11/2021 (HY)			
TRAFFIC IMPROVEMENT SCHEME IN TUEN MUN			
ON OF SLIP ROADS			
MUN ROAD/			
NG ROAD -			
AND CONSTRUCTION			



Checked	Rev. -
Approved	-
Status	
DRAFT	
RESERVED	
DEPARTMENT	
(專責事務)	
PROJECT MANAGEMENT	
(DUTIES)	