


ISO A1 594mm x 841mm
Approved:
Checked:
Designer:
Project Management Initials:

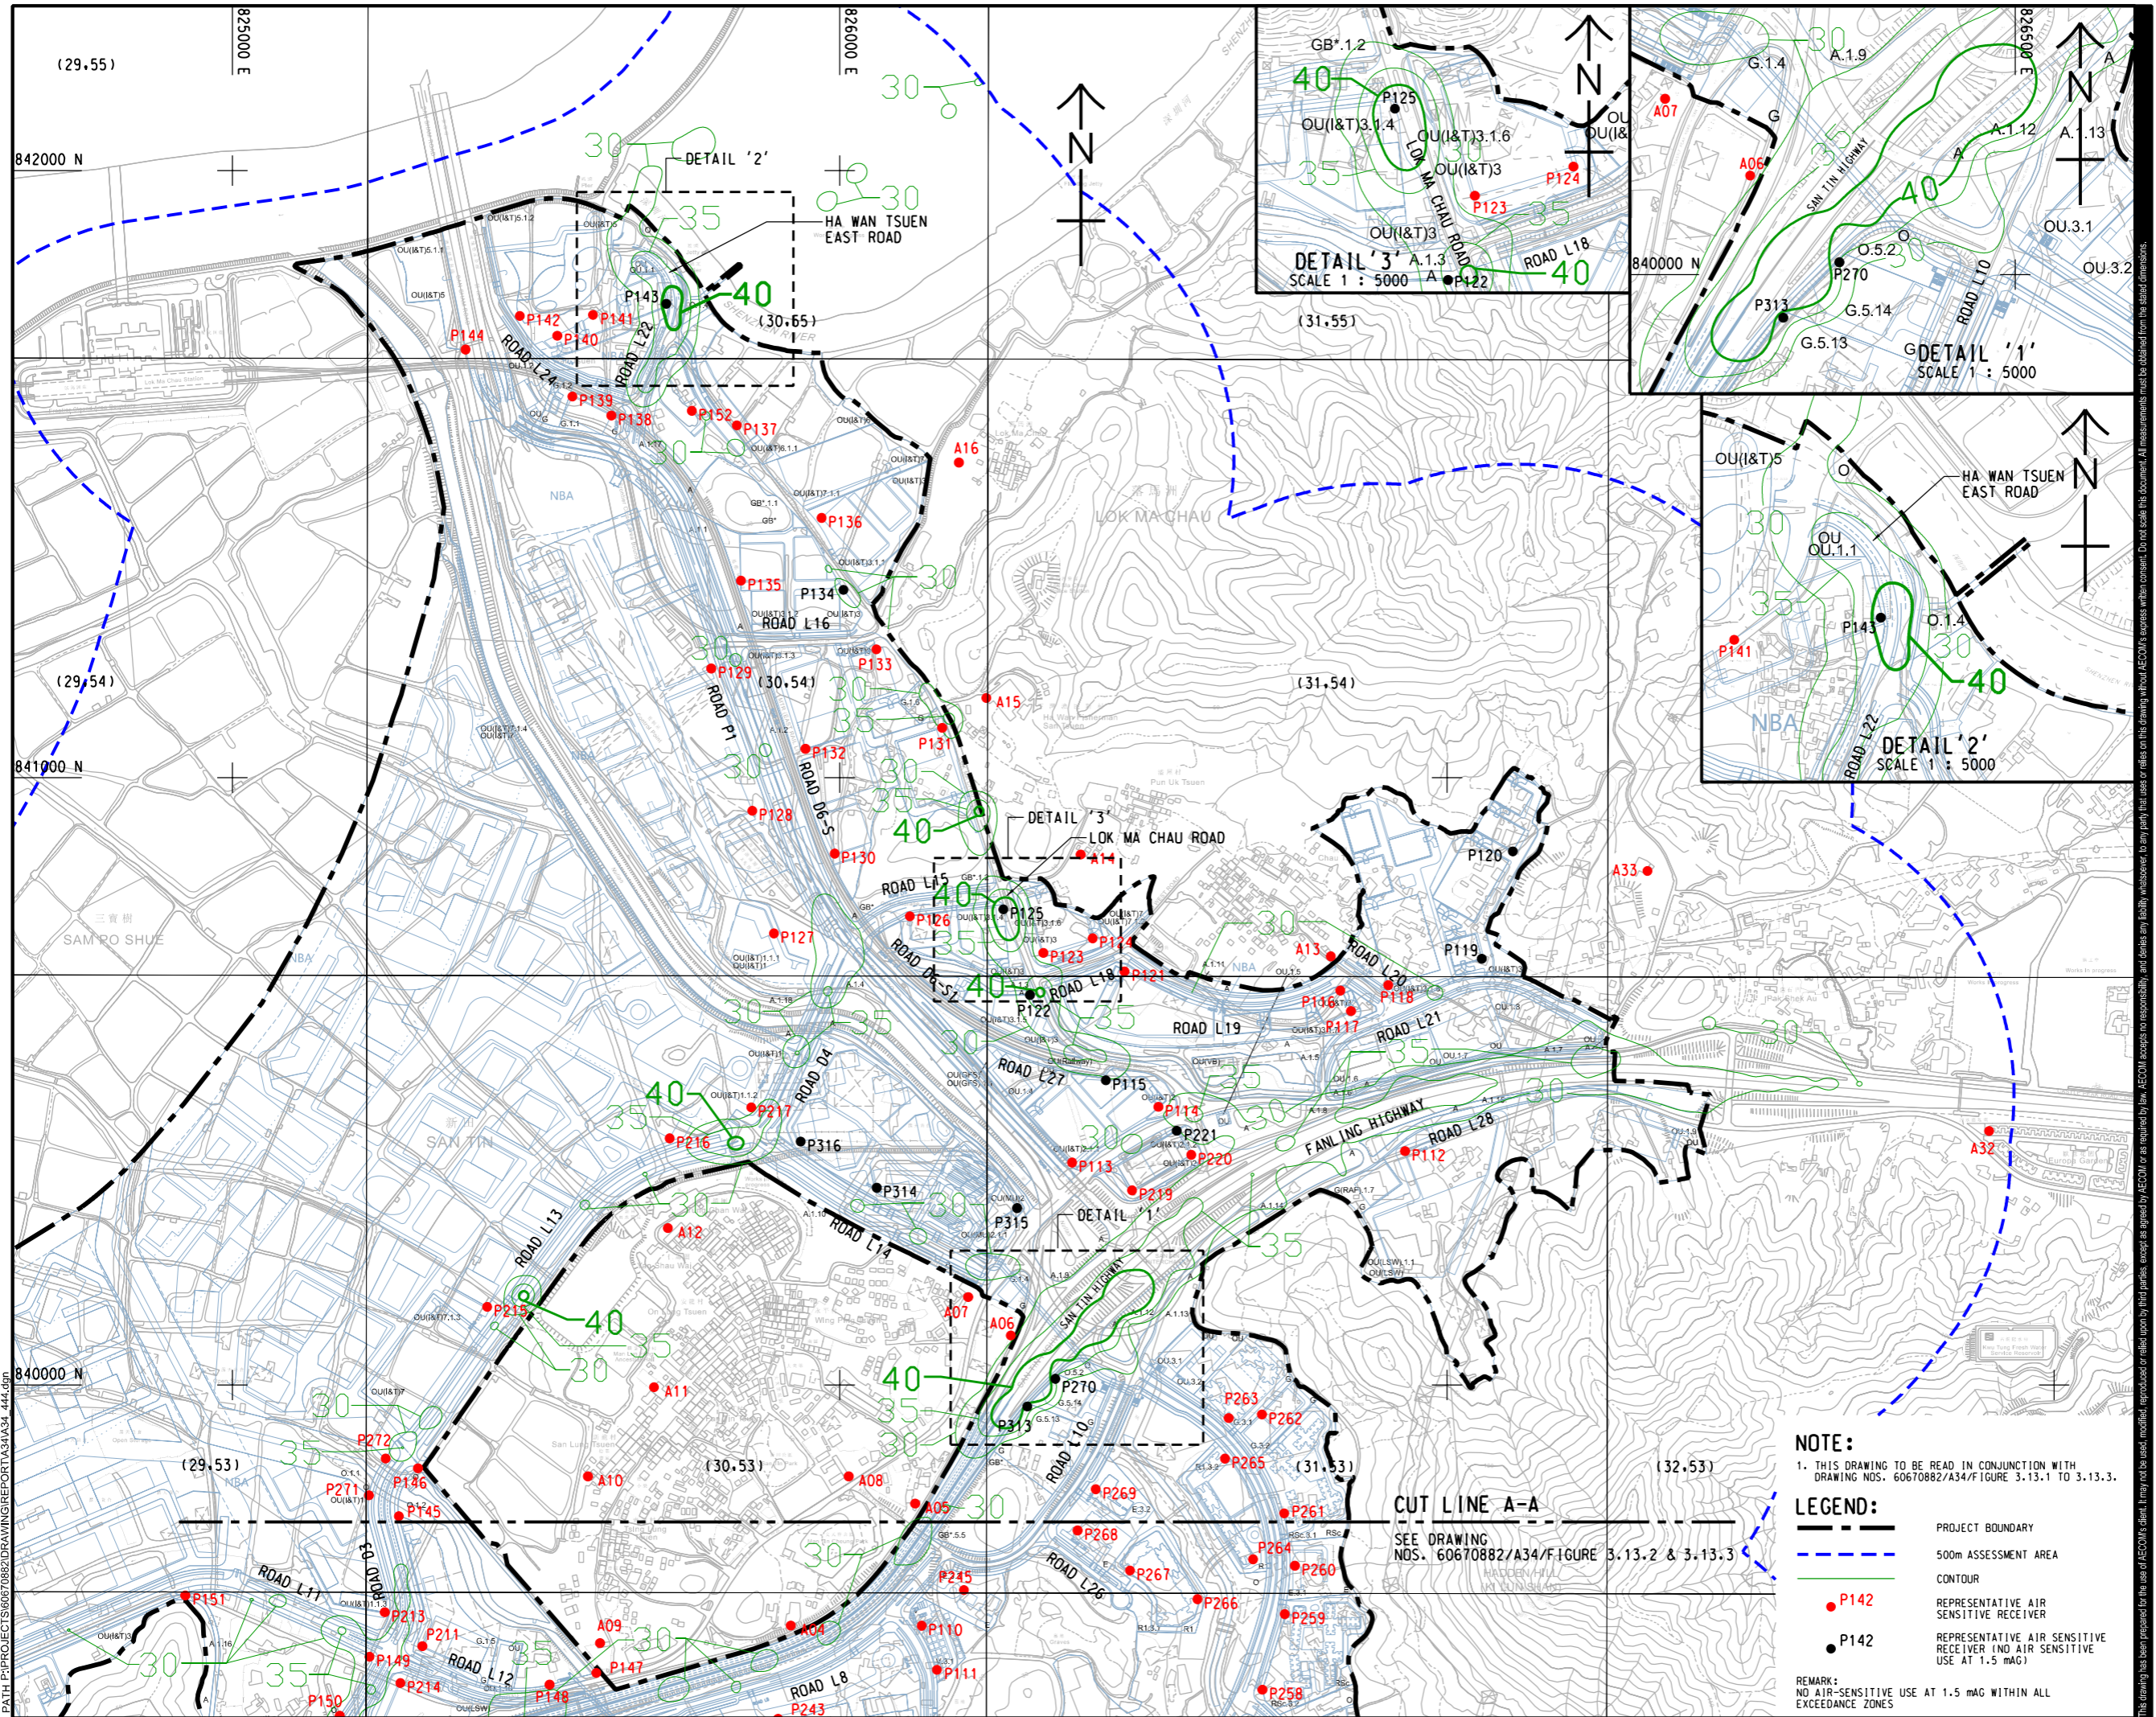

AECOM

PROJECT
 項目
FIRST PHASE DEVELOPMENT OF THE NEW TERRITORIES NORTH – SAN TIN / LOK MA CHAU DEVELOPMENT NODE – INVESTIGATION

CLIENT
 委託
CEDD 土木工程拓展署
 Civil Engineering and Development Department
規劃署 Planning Department

CONSULTANT
 顧問
 AECOM Asia Company Ltd.
 www.aecom.com

SUB-CONSULTANTS
 分包工程師/顧問

ISSUE/REVISION
 修訂


IR	DATE	DESCRIPTION	CHK.

STATUS
 階段

SCALE
 比例
 A3 1:10000

DIMENSION UNIT
 尺寸單位
 METRES

KEY PLAN
 索引圖
 A3 1:20000

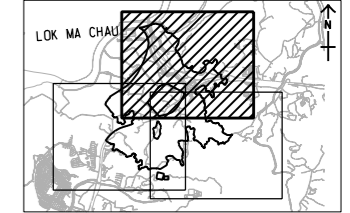

PROJECT NO.
 項目編號
 60670882

AGREEMENT NO.
 協議編號
 CE 20/2021

SHEET TITLE
 圖紙名稱
CONTOUR OF PREDICTED CUMULATIVE ANNUAL NO2 CONCENTRATION AT 1.5 mAG (ug/m3) (YEAR 2034)

SHEET NUMBER
 圖紙編號
 SHEET 1 OF 3



60670882/A34/FIGURE 3.13.1

NOTE:
 1. THIS DRAWING TO BE READ IN CONJUNCTION WITH DRAWING NOS. 60670882/A34/FIGURE 3.13.1 TO 3.13.3.

LEGEND:

- PROJECT BOUNDARY
- 500m ASSESSMENT AREA
- CONTOUR
- REPRESENTATIVE AIR SENSITIVE RECEIVER
- REPRESENTATIVE AIR SENSITIVE RECEIVER (NO AIR SENSITIVE USE AT 1.5 mAG)

REMARK:
 NO AIR-SENSITIVE USE AT 1.5 mAG WITHIN ALL EXCEEDANCE ZONES

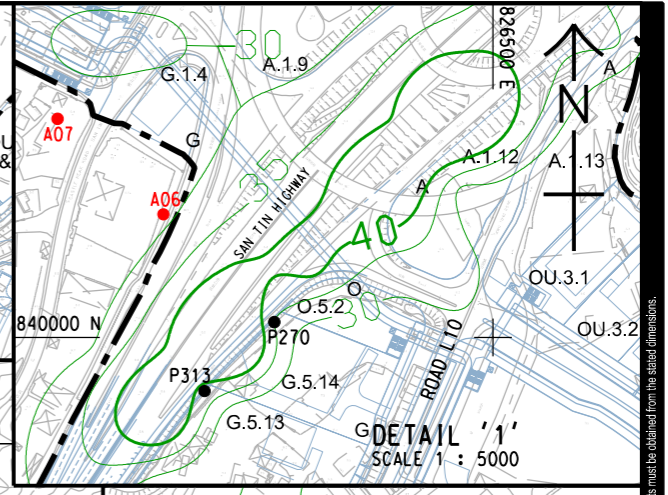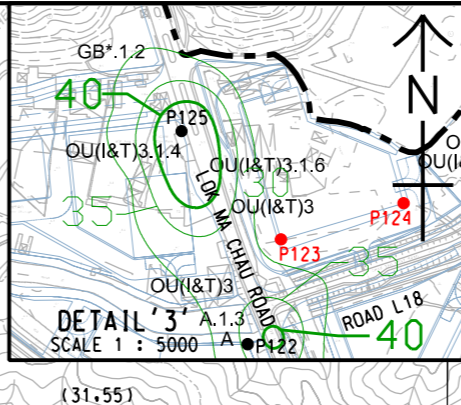

ISO A1 594mm x 841mm
Approved:
Checked:
Designer:
Project Management Initials:
Plot File by: YueFB
PATH: P:\PROJECTS\60670882\DRAWING\REPORT\A3\A34_445.dgn

NOTES:


1. FOR NOTES AND LEGEND REFER TO DRAWING NO. 60670882/A34/Figure 3.13.1.
2. THIS DRAWING TO BE READ IN CONJUNCTION WITH DRAWING NOS. 60670882/A34/Figure 3.13.1 TO 3.13.3.



840000 N

839000 N

838000 N

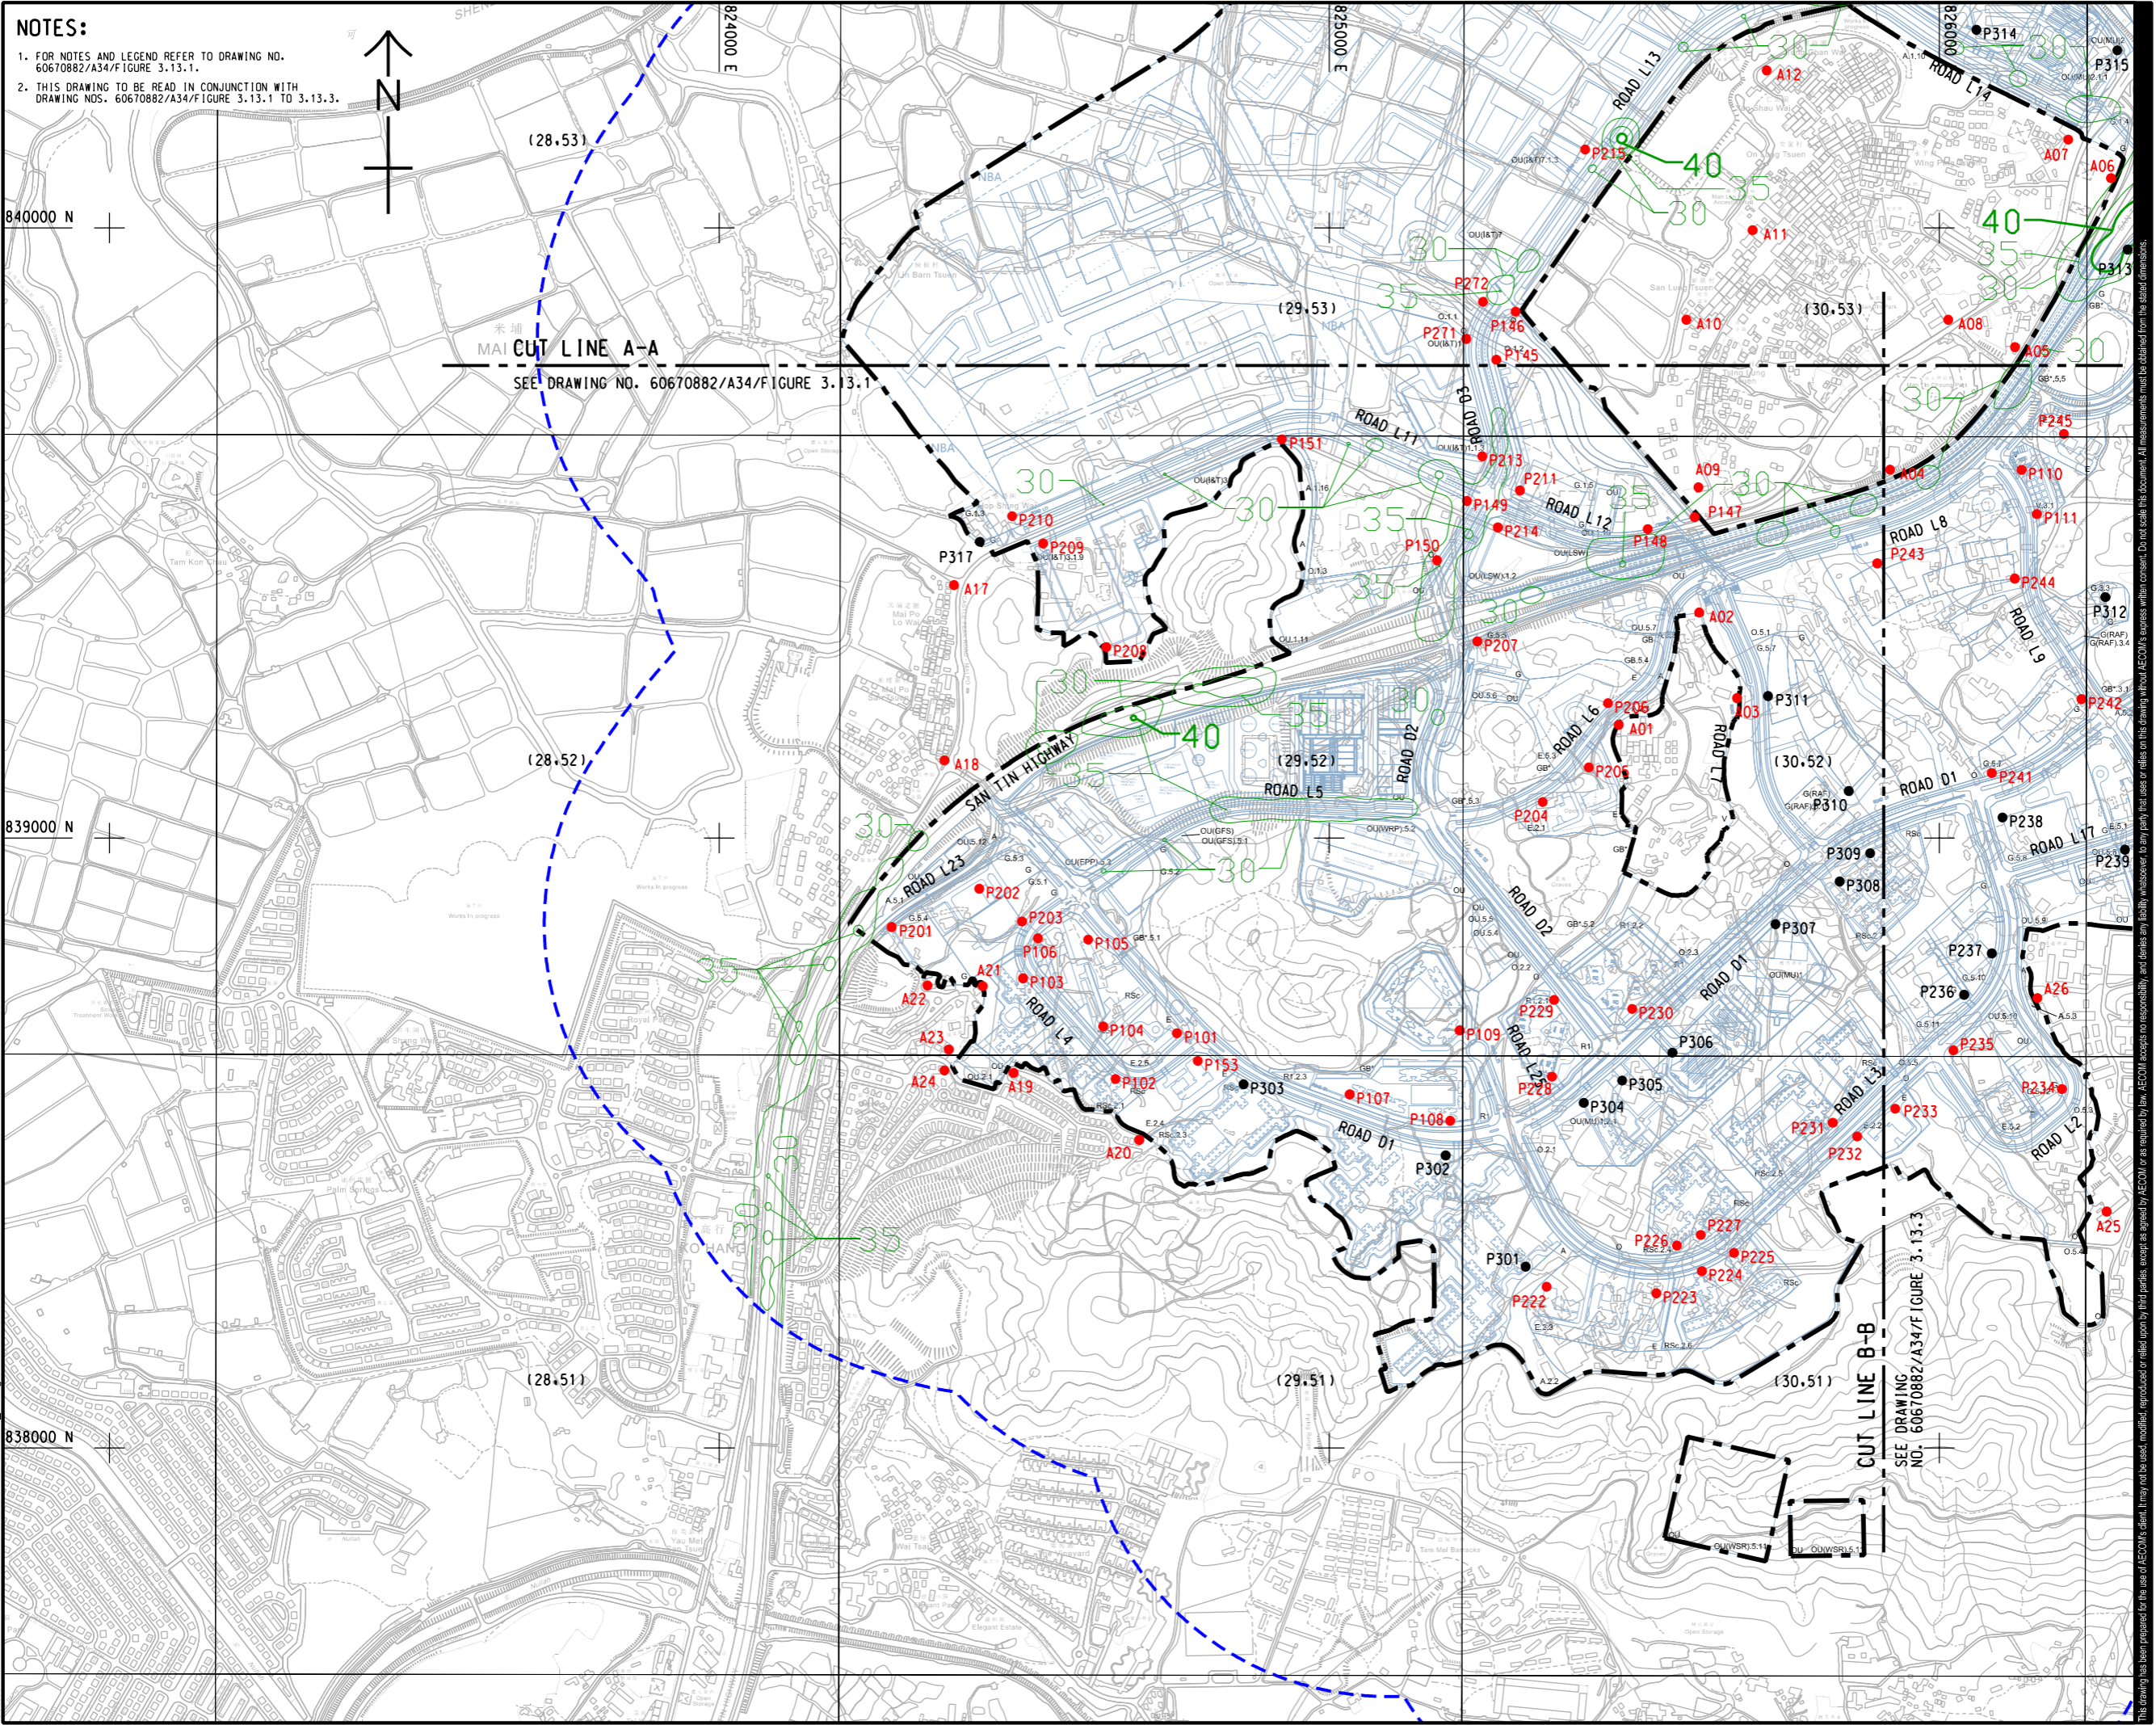

MAI CUT LINE A-A
SEE DRAWING NO. 60670882/A34/Figure 3.13.1

CUT LINE B-B
SEE DRAWING NO. 60670882/A34/Figure 3.13.3



PROJECT
項目
FIRST PHASE DEVELOPMENT OF THE NEW TERRITORIES NORTH – SAN TIN / LOK MA CHAU DEVELOPMENT NODE – INVESTIGATION

CLIENT
委託
 土木工程拓展署
Civil Engineering and Development Department
 規劃署
Planning Department

CONSULTANT
顧問公司
AECOM Asia Company Ltd.
www.aecom.com

SUB-CONSULTANTS
分判工程師/顧問公司


ISSUE/REVISION
項目

IR	DATE	DESCRIPTION	CHK.

STATUS
階段

SCALE
比例
A3 1:10000
DIMENSION UNIT
尺寸單位
METRES

KEY PLAN A3 1:200000

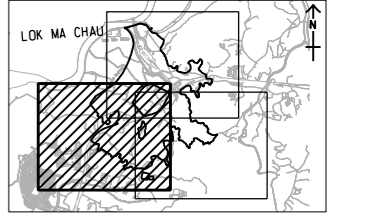

PROJECT NO.
項目編號
60670882
AGREEMENT NO.
協議編號
CE 20/2021

SHEET TITLE
圖紙名稱
CONTOUR OF PREDICTED CUMULATIVE ANNUAL NO2 CONCENTRATION AT 1.5 mAG (ug/m3) (YEAR 2034) SHEET 2 OF 3

SHEET NUMBER
圖紙編號
60670882/A34/FIGURE 3.13.2

This drawing has been prepared for the use of AECOM's client. It may not be used, modified, reproduced or relied upon by third parties, except as agreed by AECOM in writing. AECOM accepts no responsibility, and disclaims any liability, whatsoever, for any error, omission or inaccuracy in this drawing without AECOM's express written consent. All measurements must be obtained from the stated dimensions.

ISO A1 594mm x 841mm
 Approved:
 Checked:
 Designer:
 Project Management Initials:
 Photo File by: YueFB
 PATH: P:\PROJECTS\60670882\DRAWING\REPORT\A34\A34_446.dgn
 22/12/2023

