



EIA Study for Cement Depot

Site Location Plan

NO.	REVISION	DATE	BY	CHECKED BY
1	ISSUED FOR PERMIT			

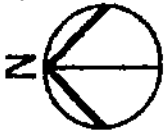

Scale	1:450
Scale	1:2


ARUP
 EIA Study for Cement Depot
 by: Arup & Partners
 Hong Kong Limited

Proposed Site Layout Plan

Checked by	AK
Drawn by	AK
Reviewed by	KI
Scale	1:450

Symbol	Description
[Symbol]	SEA
[Symbol]	Site Boundary
[Symbol]	Existing Structure
[Symbol]	Proposed Structure


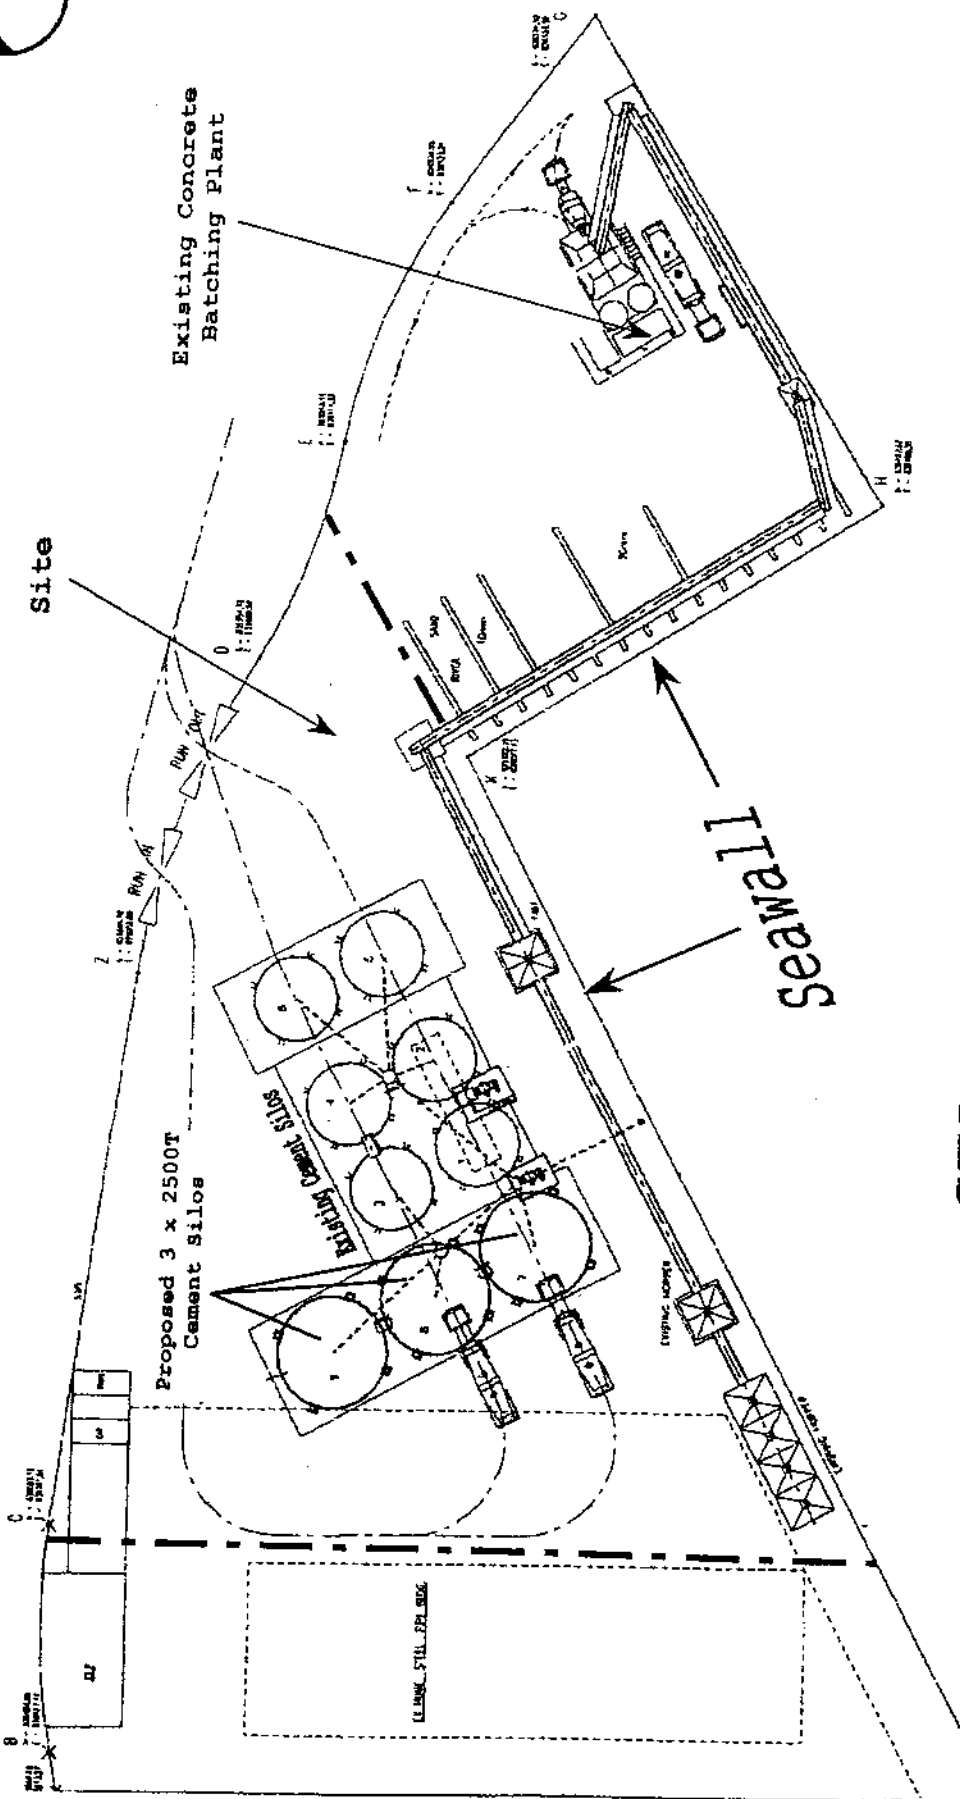

SEA

Legend :

--- Site Boundary