


環保署檔號:
EPD's Ref.

LP01/RS/00447263


地段索引圖

LOT INDEX PLAN

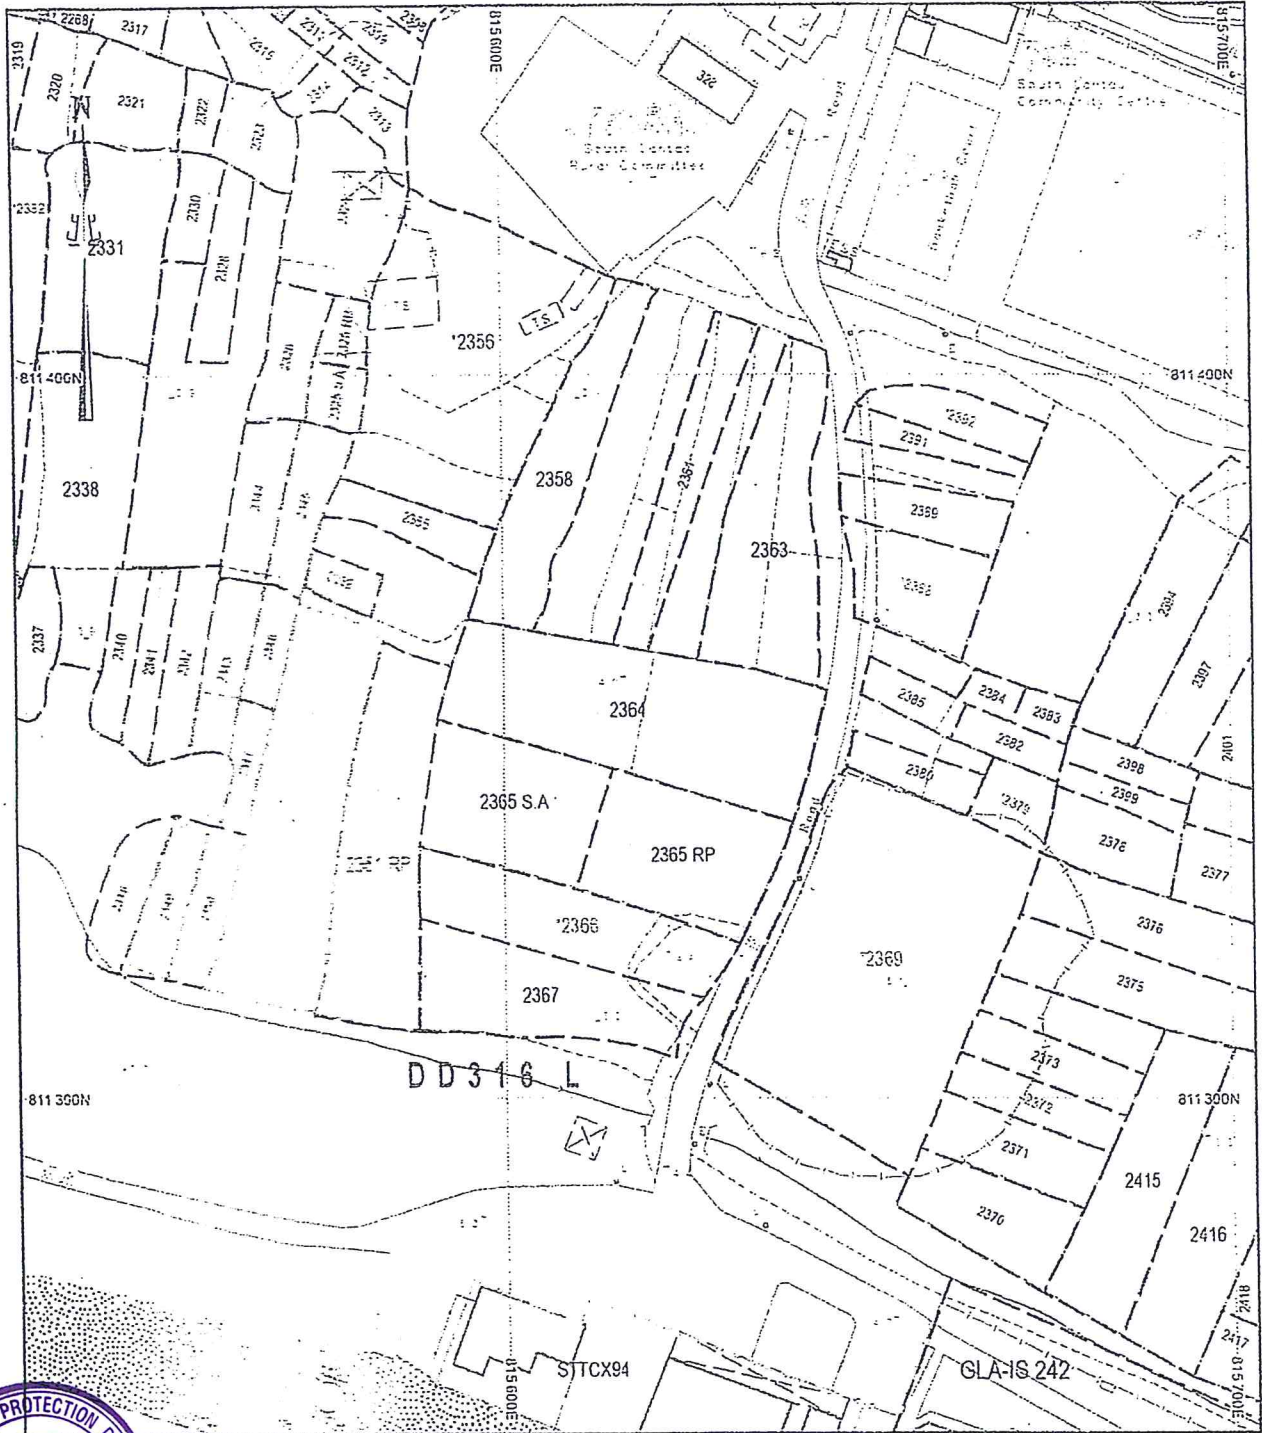

地政總署測量處 Survey and Mapping Office, Lands Department

比例尺 SCALE 1:1 000

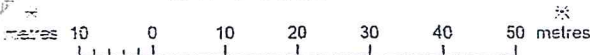

Locality : DD316
 Lot Index Plan No. : DD007112017
 District Survey Office : Tuen Mun
 Date : 20-Nov-2017
 Reference No. : DD007112017

香港特別行政區政府 版權所有
 © Copyright reserved - Hong Kong SAR Government
 SMO-P01

免責聲明

本圖則乃地段索引圖的副本，顯示地段的概略位置，包括地段的界線、臨時政府地、短期租約及政府土地租用牌照而臨時佔用土地的位置。臨時佔用土地的情況可能隨時終止或更改，因此圖則所顯示的分區地政資料概不負責。本圖則所顯示的資料必須透過實地測量予以核實。如有任何錯誤的地段證據，地政總署可能會隨時對圖則作無須事先通知的修訂。
 Disclaimer

This plan is a copy of the lot index plan showing the approximate location of lot boundaries, including the temporary occupation of land under Government Land Allocations, Temporary Government Land Allocations, Short Term Tenancies and Government Land Licences. The temporary occupation of land may be created or terminated at short notice and should be confirmed with the District Lands Officer. The information shown on this plan MUST be verified by field survey. The lot index plan may be revised without prior notification as better or new boundary evidence becomes available.