


# SETTING OUT PLAN OF LOT No.T37 S.A-S.C ss.1 (Portion) IN D.D.76

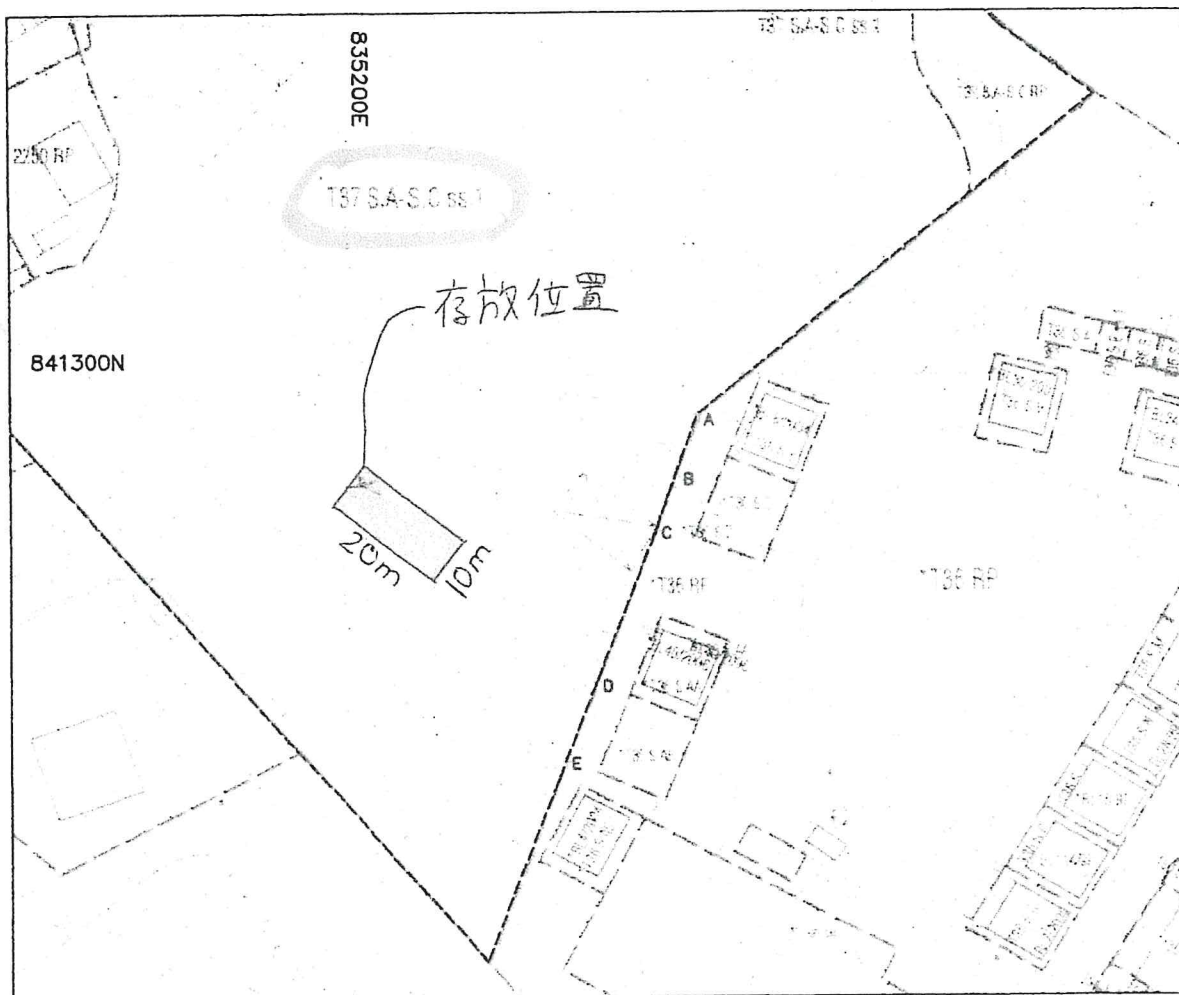

Point	Bearing	Distance in metres	Northing	Easting	Mark
A			841294.488	835247.629	Iron Spike
B	199 21 10	9.207	841285.802	835244.578	Iron Spike
C	199 21 10	7.993	841278.260	835241.929	Iron Spike
D	201 41 30	22.439	841257.410	835233.635	Nail
E	200 51 50	11.822	841246.363	835229.425	Nail

----- Lot boundary

Remark:

The setting out boundary points are based on the Lot Index Plan only.

Survey Sheet No.: 3-SW-4C/4D  
 Scale : 1 : 1000  
 Date : January 2006  
 Plan No. : DN/051/76/T37AC1-S

鄭志成測量師行有限公司  
 GEOFFREY KWONG LAND SURVEYOR LIMITED

總行:元朗安寧路十九號萬達樓一樓後座 分行:西貢福民路58-72號高富樓一樓五號舖  
 電話: 2442 0358 / 2652 2351 圖文傳真: 2442 0157

